




DF CONSULTING LLC  
 352 STILLWATER AVE.  
 STAMFORD, CT 06902  
 PHONE/FAX 203-406-8886  
 EMAIL: DFCONSULTING@AOL.COM

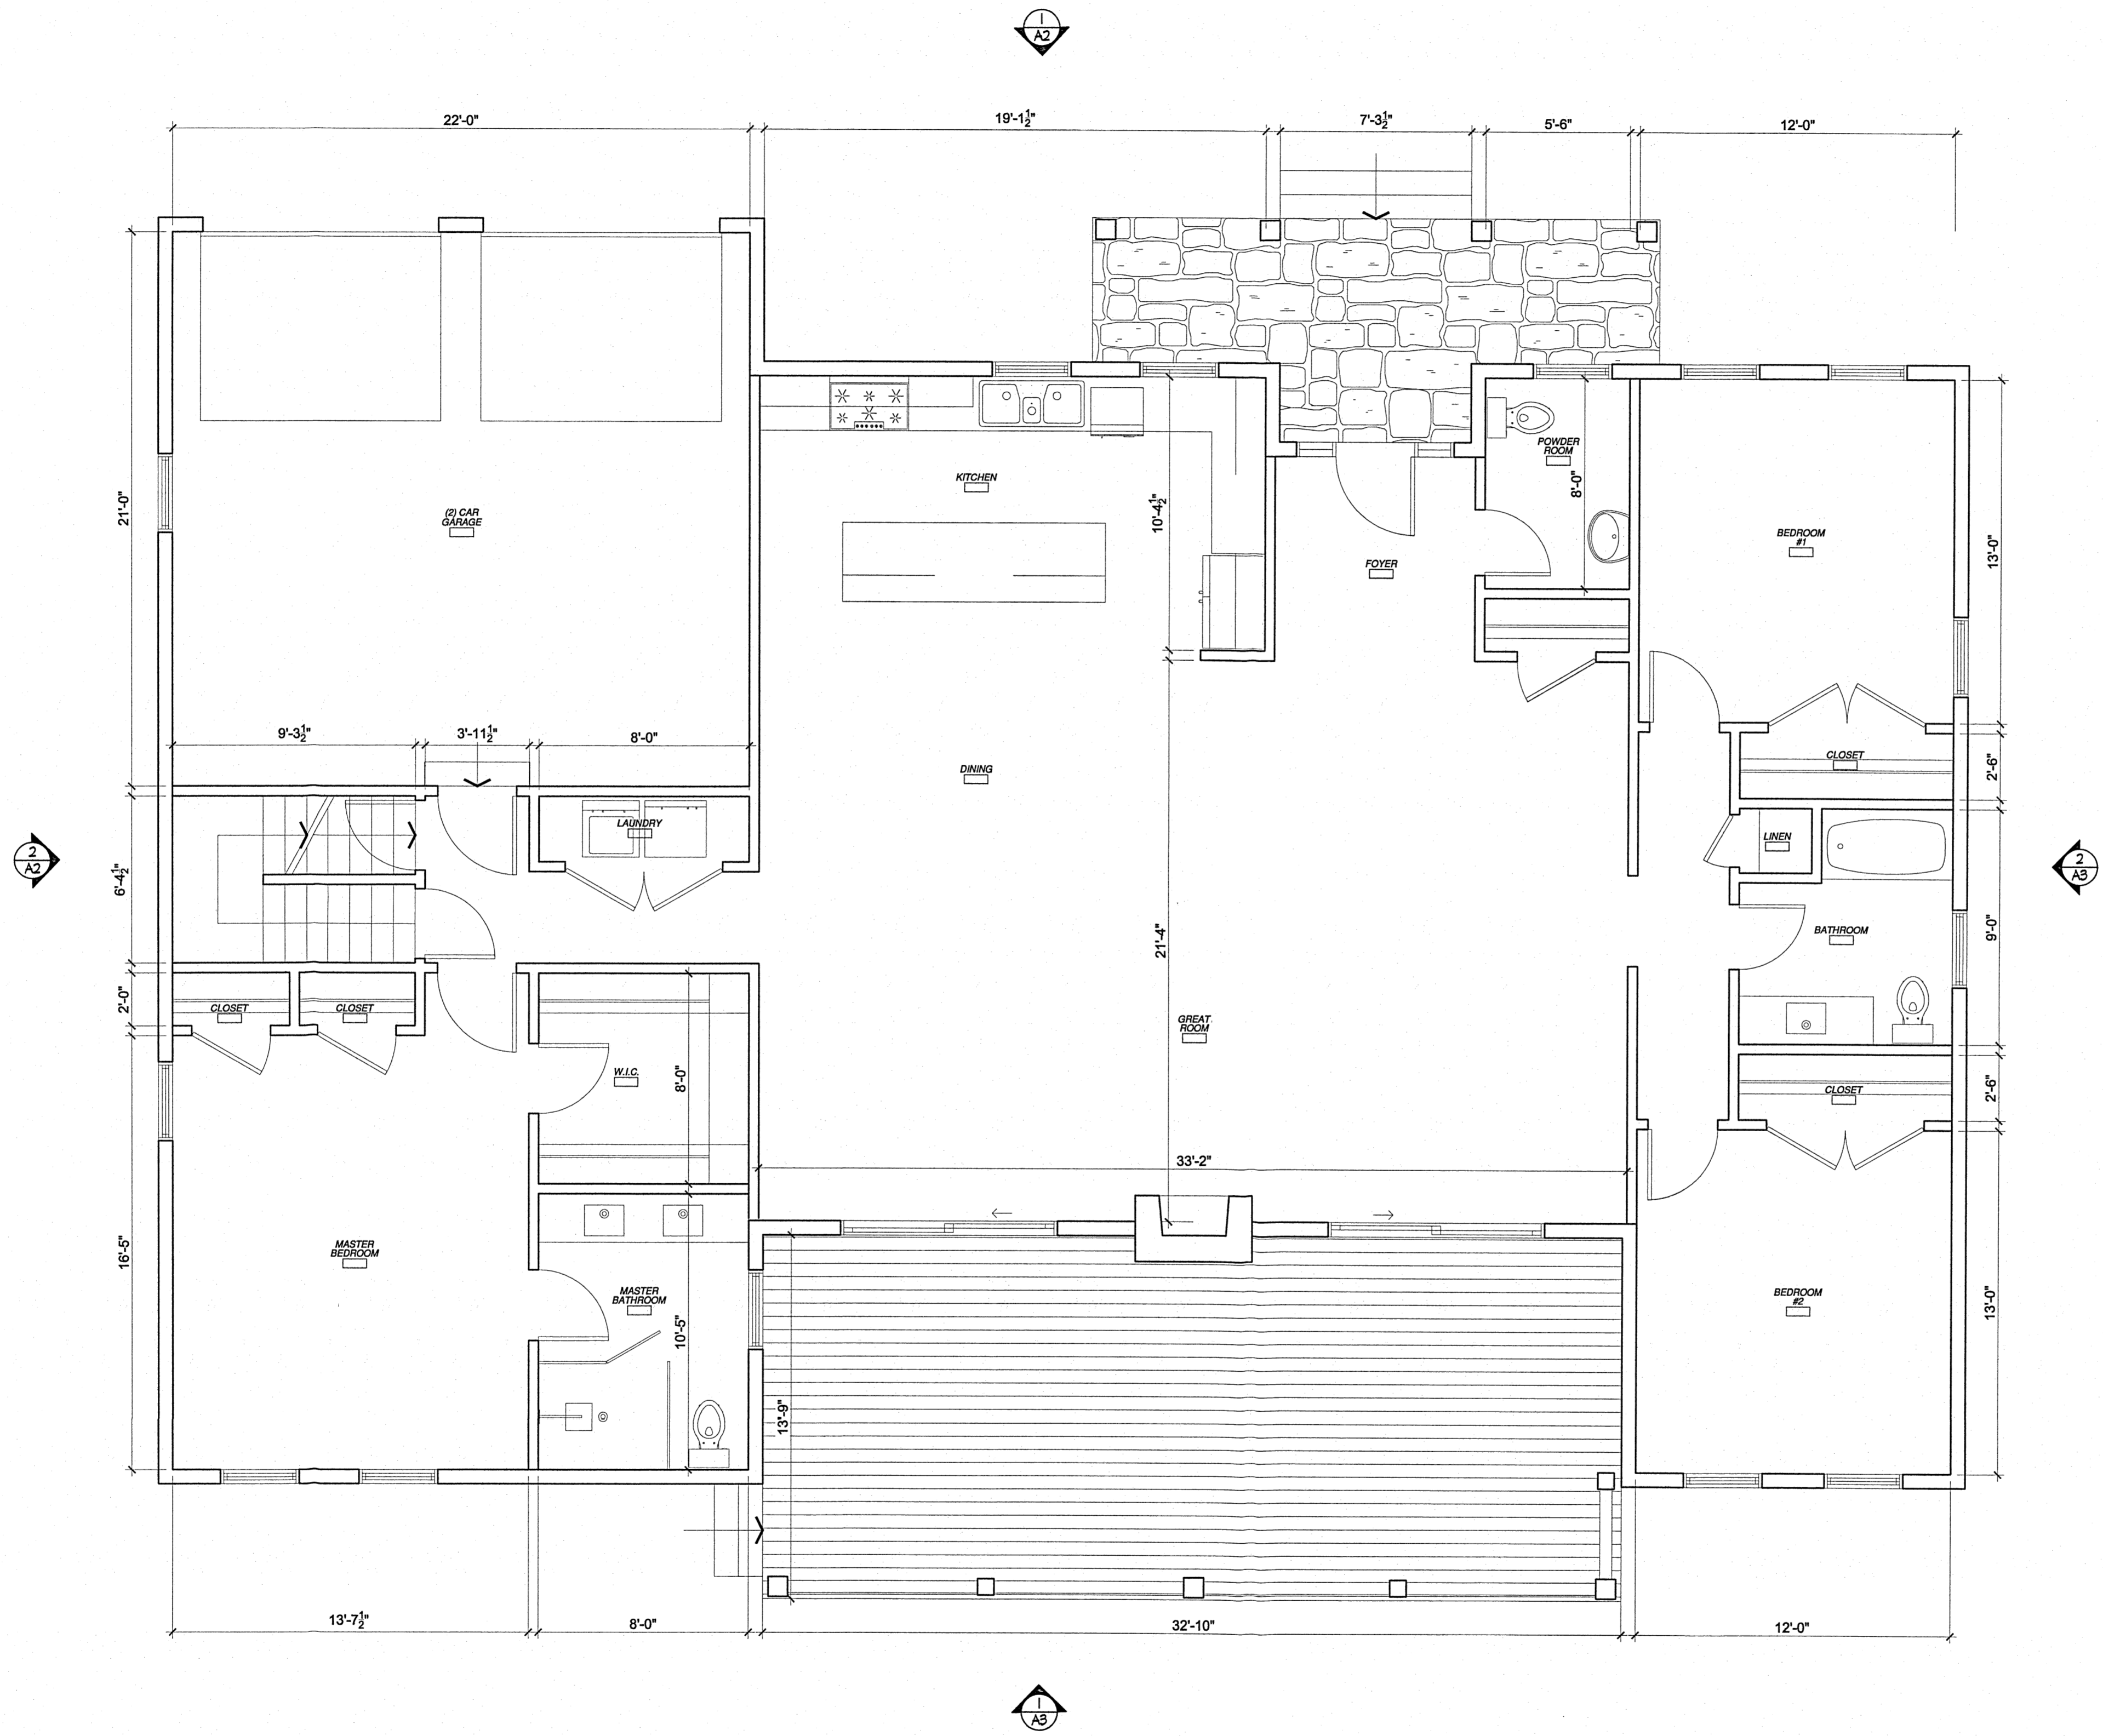

18 Opper Road  
 Stamford, Connecticut  
 Proposed Floor Plan

PROJECT:

DATE: 03/03/22

ISSUE NO. 1. ISSUED TO CLIENT PROPOSED SKETCH


SEAL

SCALE: AS NOTED	DATE: 03/03/22	PROJECT NO.: 22.100.00
DRAWN BY: DF	CHECKED BY: DF	APPROVED BY:
DRAWING TITLE: <b>PROPOSED FLOOR PLAN</b>		

#033-22

1 PROPOSED FLOOR PLAN  
 SCALE: 1/4"=1'-0"

DRAWING NO.

 




DF CONSULTING LLC  
 352 STILLWATER AVE.  
 STAMFORD, CT 06902  
 PHONE/FAX 203-406-9066  
 EMAIL: DFCONSULTING@AOL.COM

18 Opper Road  
 Stamford, Connecticut  
 Proposed Floor Plan

PROJECT:



1 PROPOSED FRONT ELEVATION  
 SCALE: 1/4"=1'-0"

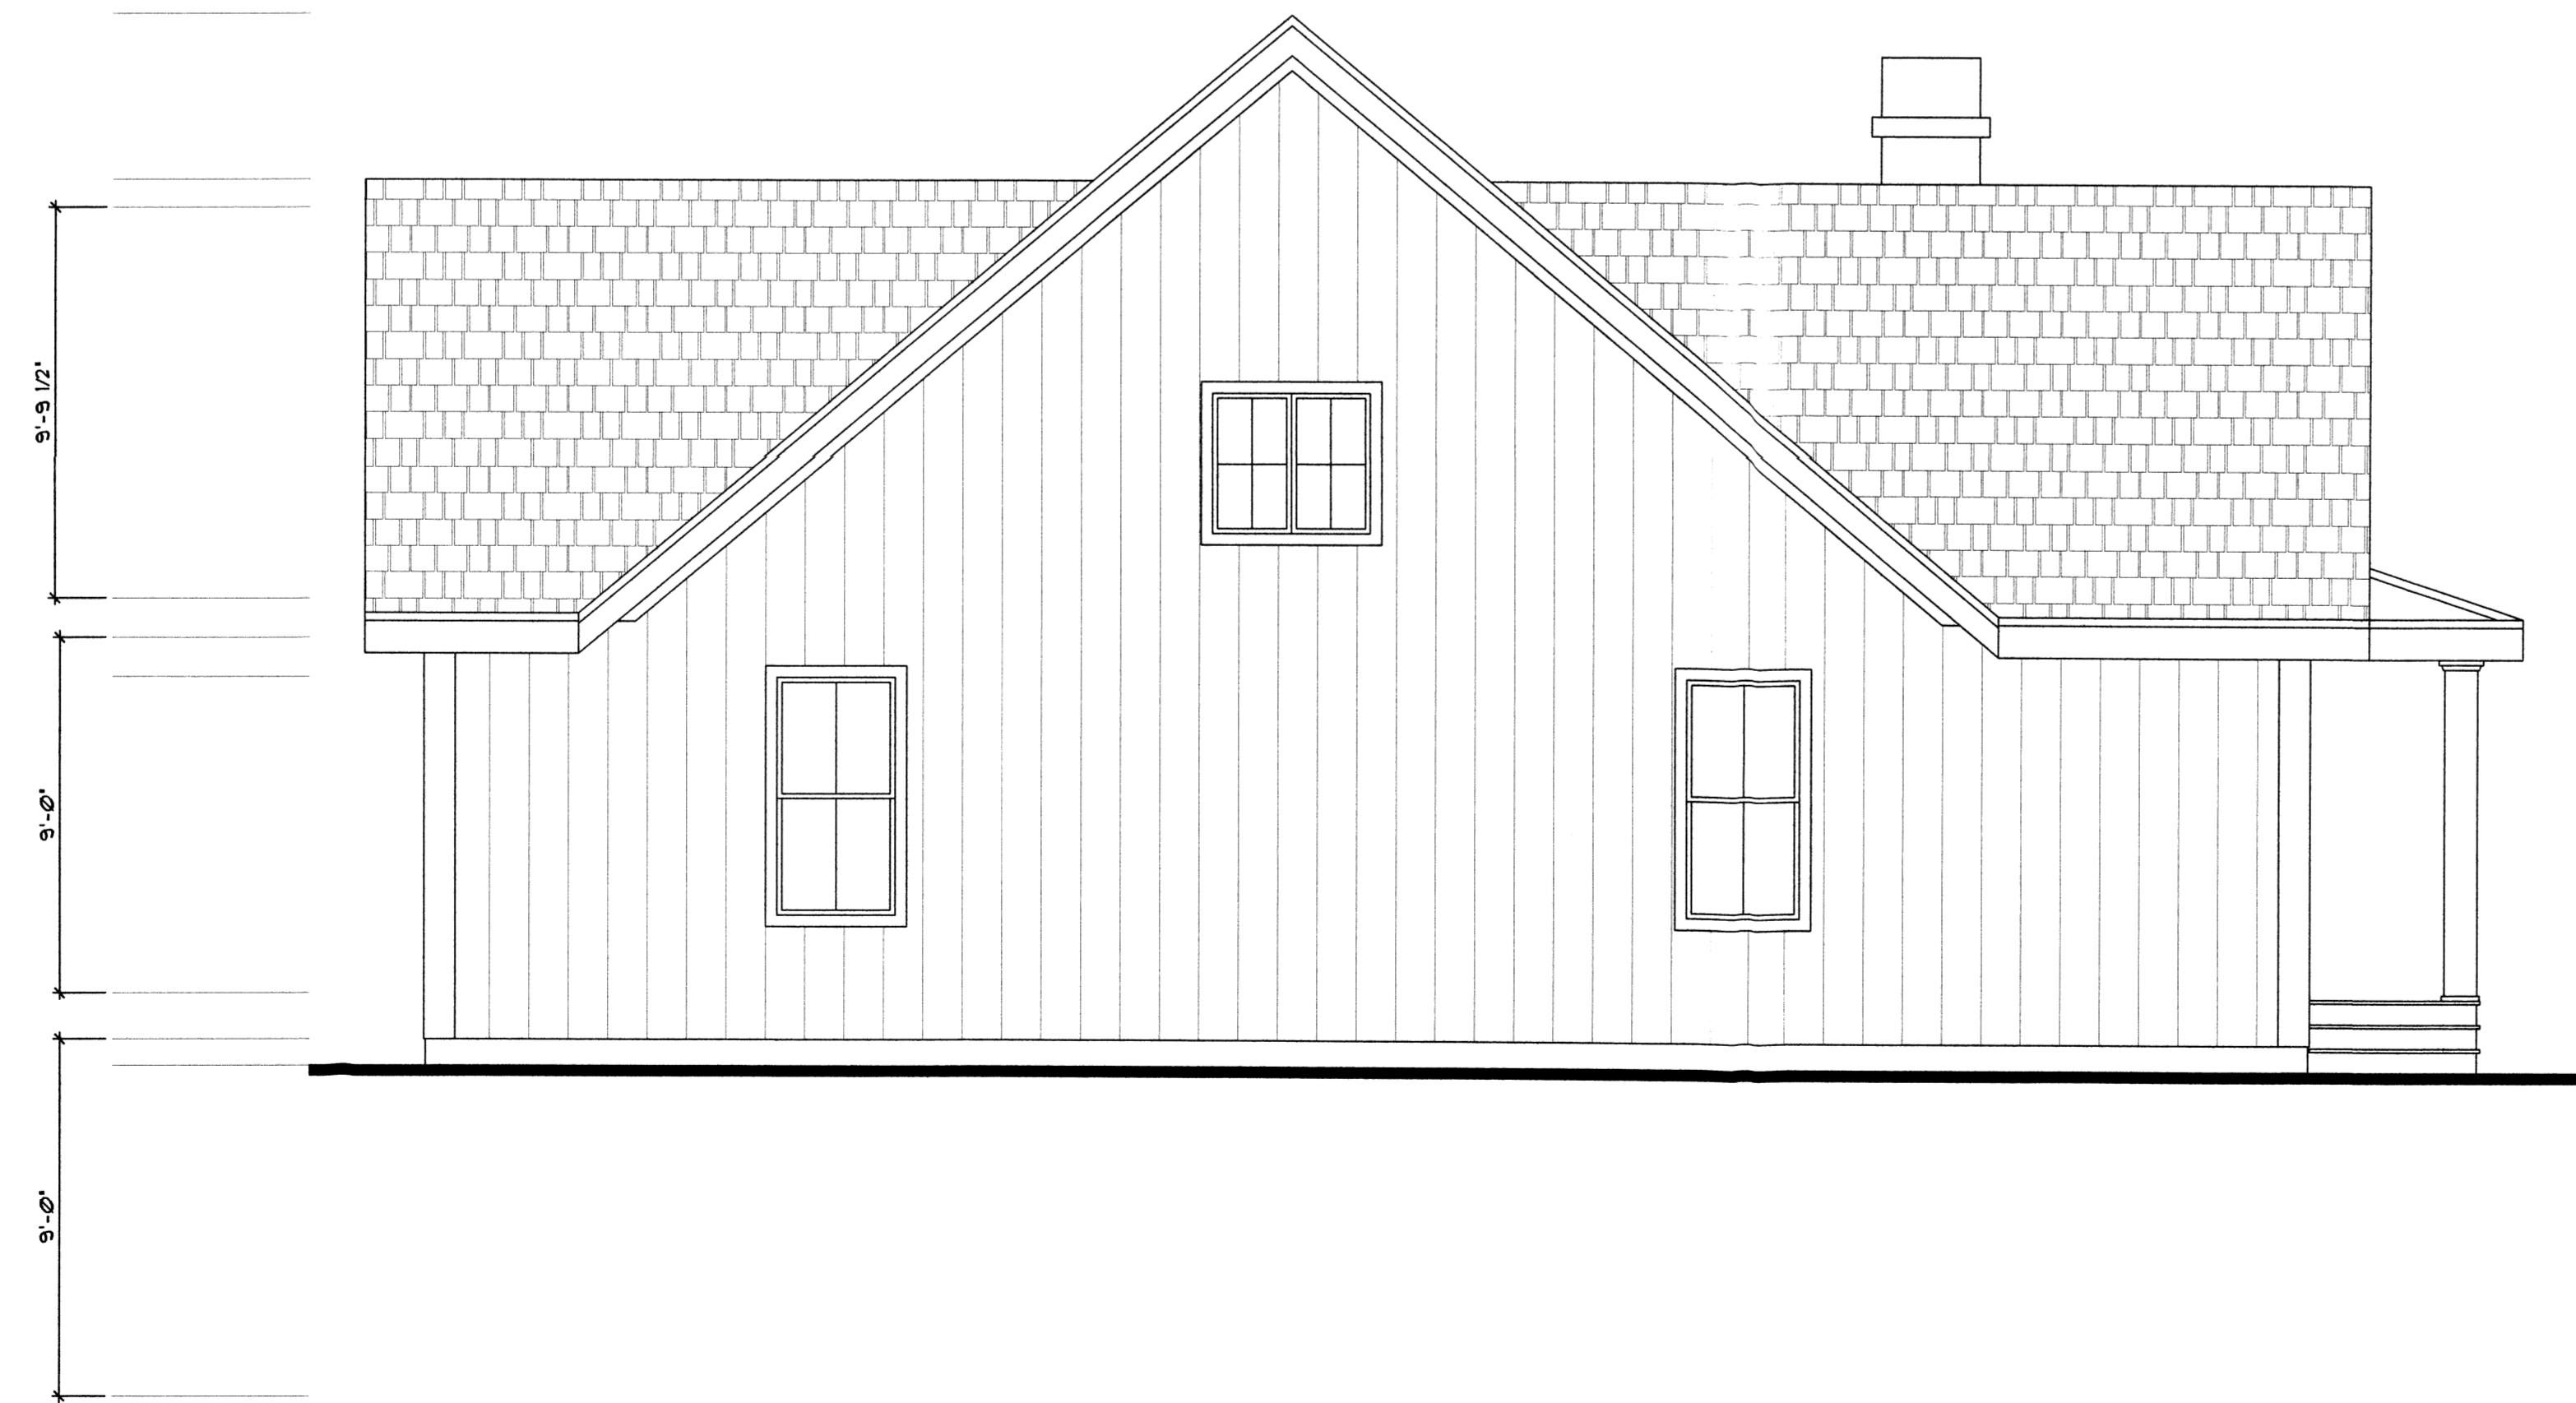

2 PROPOSED SIDE ELEVATION  
 SCALE: 1/4"=1'-0"


NO.	ISSUE	DATE
1.	ISSUED TO CLIENT, PROPOSED SKETCH	03/03/22

SEAL		
SCALE: AS NOTED	DATE: 03/03/22	PROJECT NO.:# 22.100.00
DRAWN BY: DF	CHECKED BY: DF	APPROVED BY:
DRAWING TITLE: <b>ELEVATIONS</b>		

DRAWING NO:  
**A2**



**1 PROPOSED REAR ELEVATION**  
SCALE: 1/4"=1'-0"

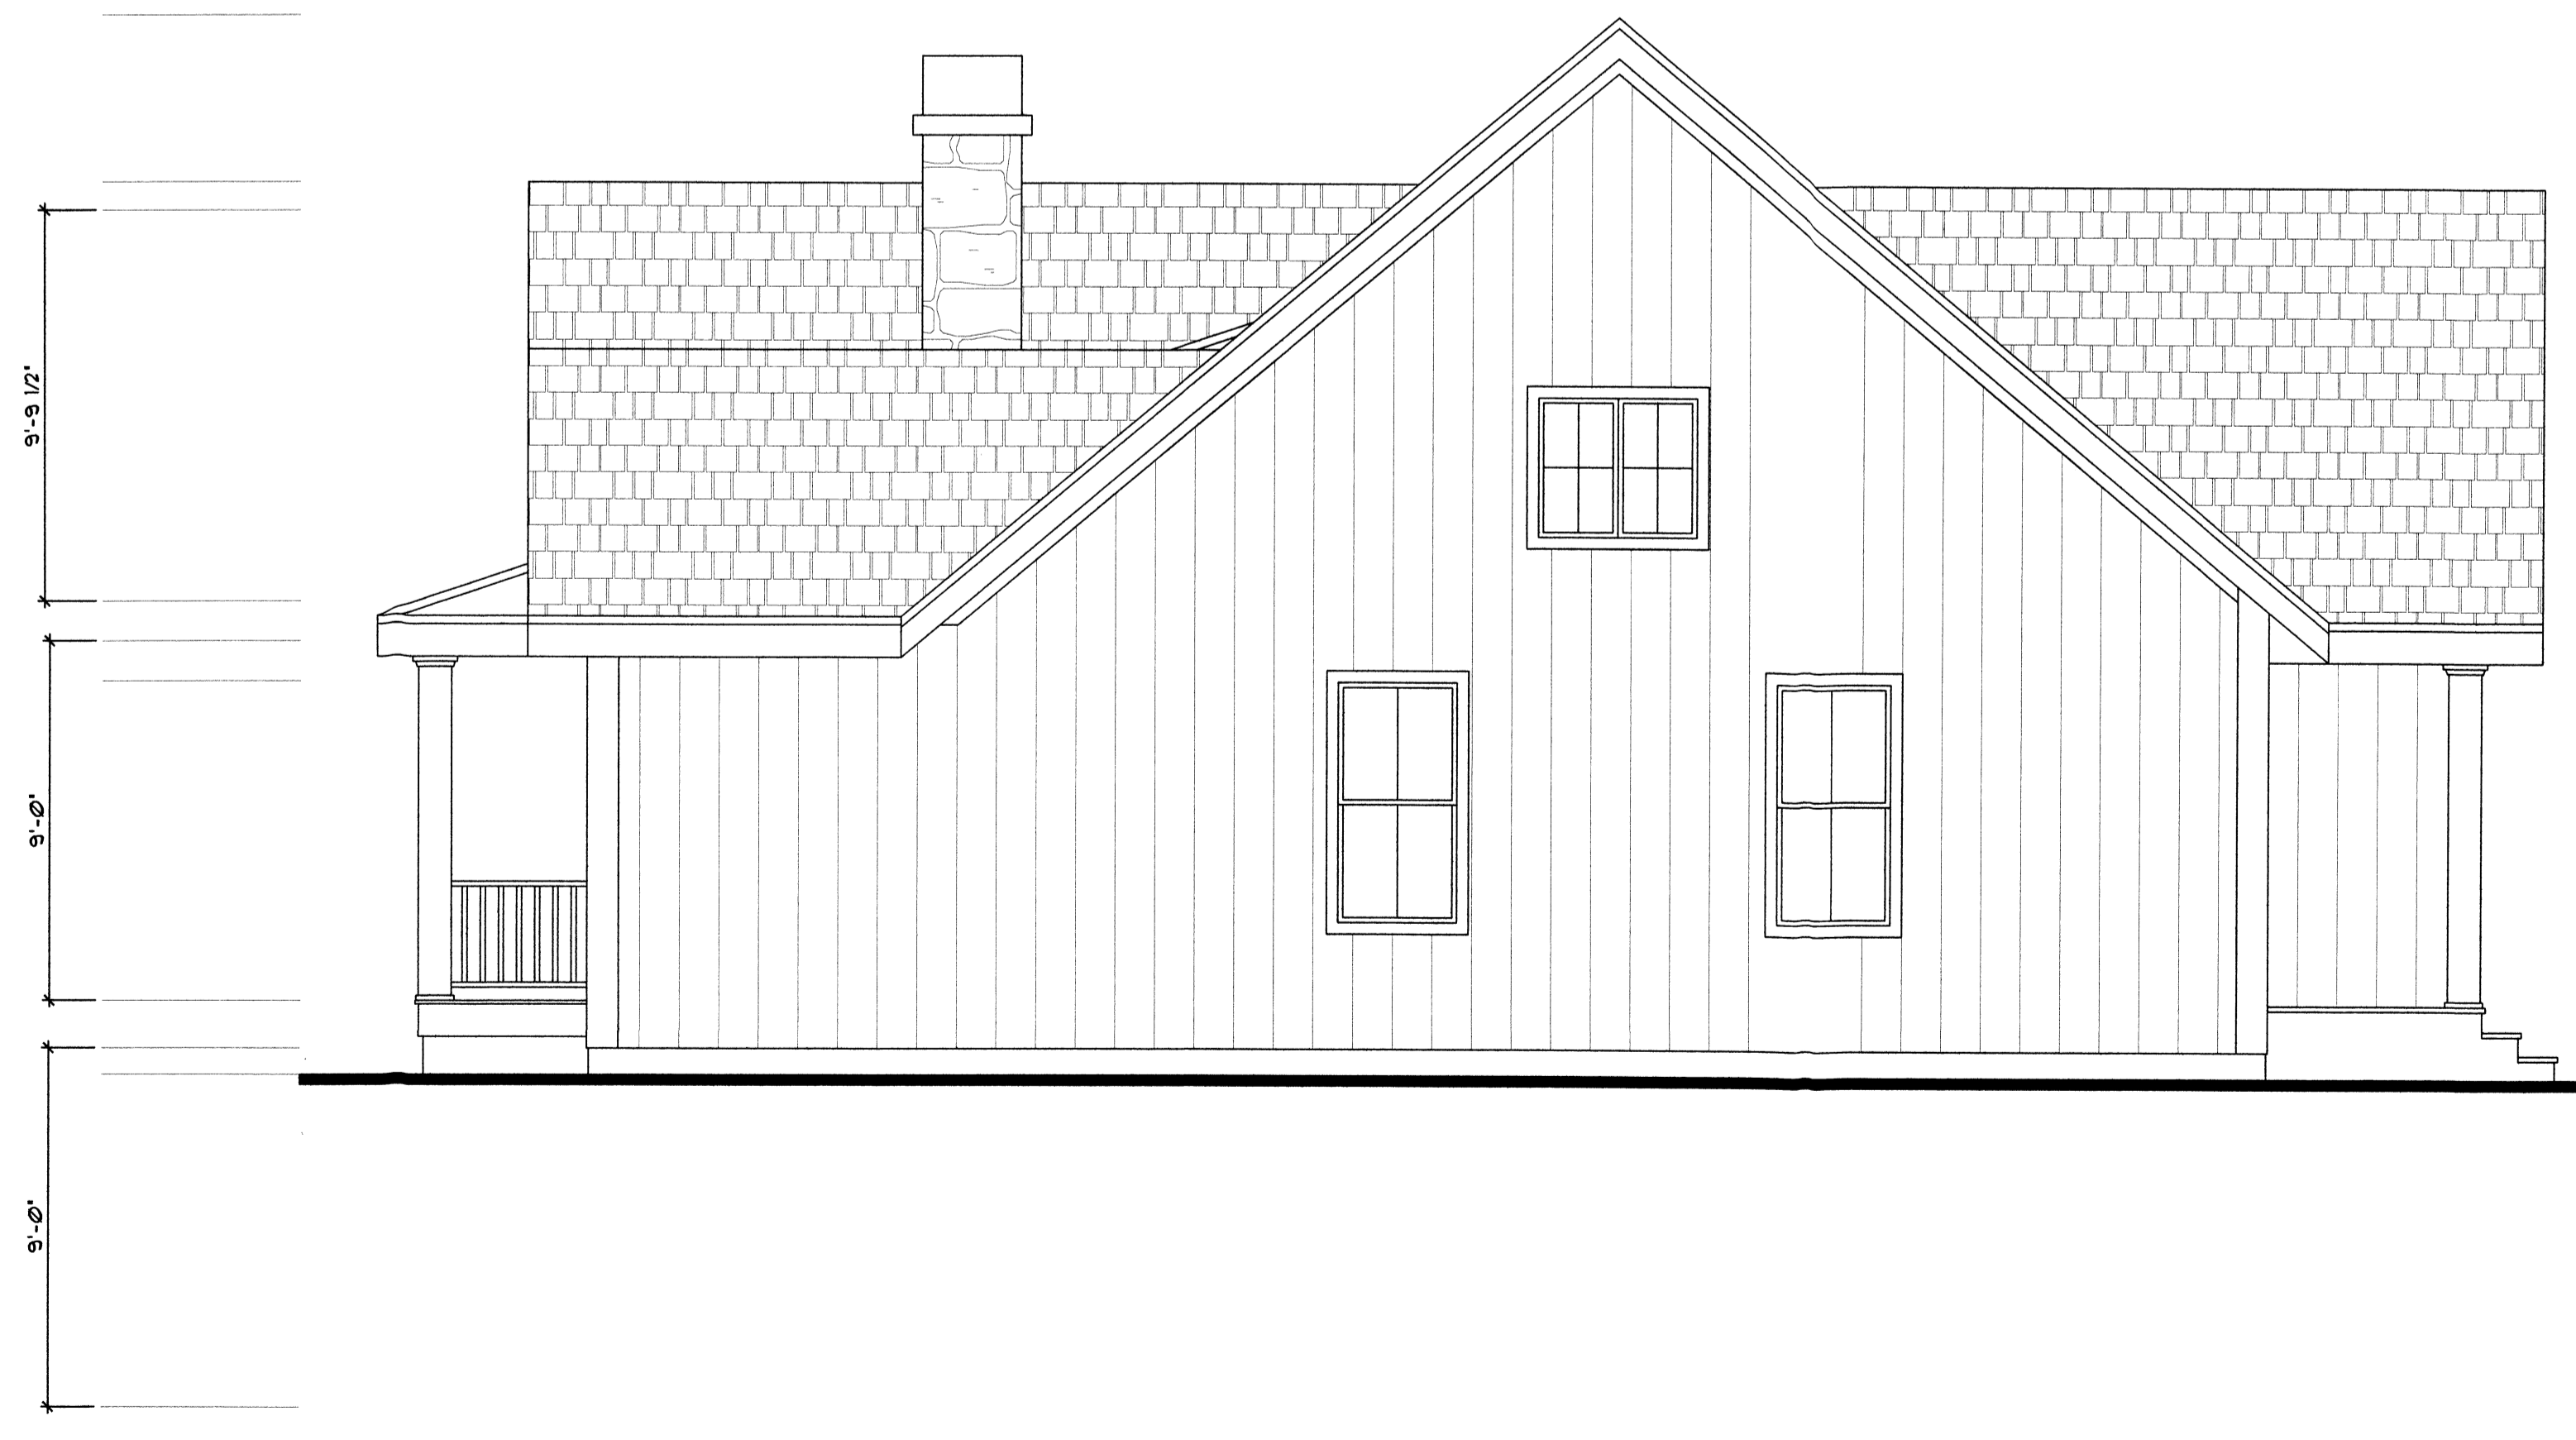

**2 PROPOSED SIDE ELEVATION**  
SCALE: 1/4"=1'-0"



DF CONSULTING LLC  
352 STILLWATER AVE.  
STAMFORD, CT 06902  
PHONE/FAX 203-406-9886  
EMAIL: DFCONSULTING@AOL.COM

18 Opper Road  
Stamford, Connecticut  
Proposed Floor Plan

PROJECT

NO.	ISSUE	DATE
1.	ISSUED TO CLIENT PROPOSED SKETCH	03/03/22

SEAL		
SCALE: AS NOTED	DATE: 03/03/22	PROJECT NO.: 22.100.00
DRAWN BY: DF	CHECKED BY: DF	APPROVED BY:
DRAWING TITLE: ELEVATIONS		

DRAWING NO:  
A3