

RIGHT OF WAY INFILTRATION SYSTEMS


INDIVIDUAL LOT INFILTRATION SYSTEMS (TYP.)

PERMEABLE POROUS PAVEMENT (TYP.)

PROPOSED BOULDER DEMARCATION. REFER TO PLANS PREPARED BY WILLIAM KENNY ASSOCIATES FOR FURTHER INFORMATION.

TURN OF RIVER ROAD

INTERVALE ROAD

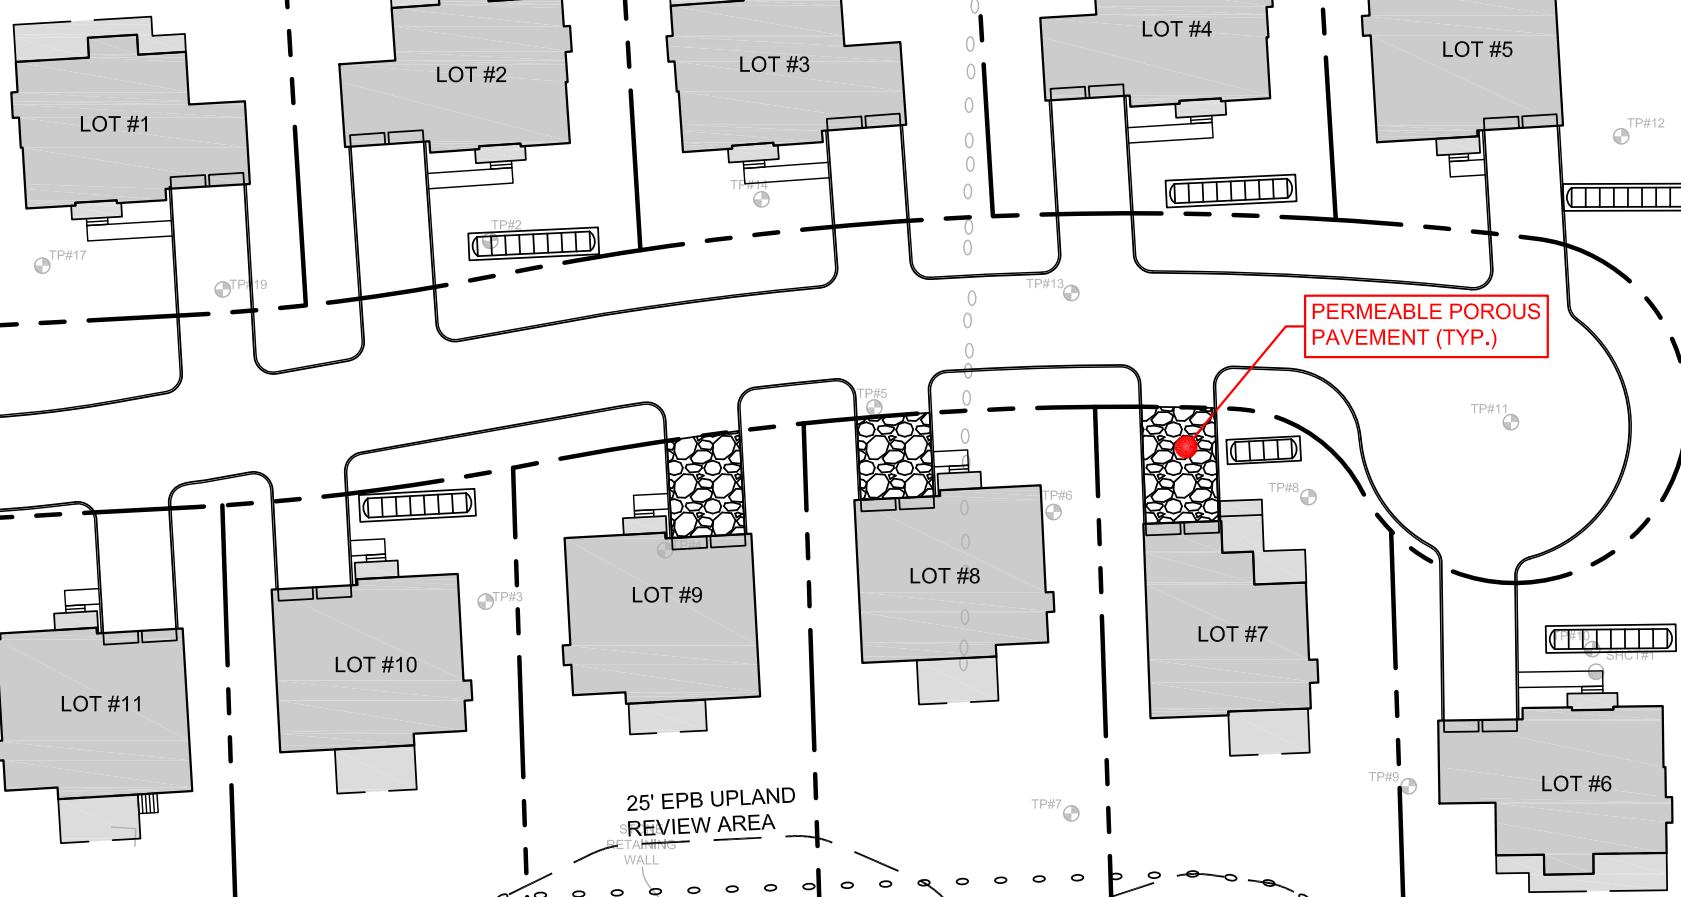

REVISED SITE PLAN EXHIBIT

131 & 139 TURN OF RIVER ROAD AND 29 INTERVALE ROAD
STAMFORD, CT



REDNISS & MEAD

LAND SURVEYING
CIVIL ENGINEERING
PLANNING & ZONING CONSULTING
PERMITTING

22 First Street | Stamford, CT 06905
Tel: 203.327.0500 | Fax: 203.357.1118
www.rednissmead.com

| | |
|--------------------|---------------------|
| COMM. NO.: 9734 | DATE: 02/03/2023 |
| | SCALE: 1"=50' |