

**BEGIN PROJECT NO. 135-0328**

**END PROJECT NO. 135-0328**


**CURVE 1**  
 PI STA 12+11.86  
 N 602,057.01  
 E 769,167.91  
 R=750.00'  
 L=86.20'  
 T=43.15'  
 DELTA=6° -35'-7.57"

**CURVE 2**  
 PI STA 13+67.73  
 N 602,215.14  
 E 769,180.41  
 R=150.00'  
 L=112.62'  
 T=59.11'  
 DELTA=43° -1'-4.57"

**CURVE 3**  
 PI STA 16+30.17  
 N 602,422.90  
 E 769,015.16  
 R=200.00'  
 L=60.20'  
 T=30.33'  
 DELTA=17° -14'-46.84"

- NOTES**
- THE EXISTING STONE WALL FROM STA. 13+00 LT. TO STA. 14+00 LT. AND STA. 15+00 LT. TO STA. 16+00 LT. IS TO BE REMOVED BY OTHERS PRIOR TO CONTRACTOR'S NOTICE TO PROCEED. THE EXISTING STONE PILLARS AND GATE AT STA. 15+70 LT. WILL ALSO BE REMOVED BY OTHERS. SEE NTC "REMOVE AND REBUILD STONE WALL BY OTHERS".

THE INFORMATION, INCLUDING ESTIMATED QUANTITIES OF WORK SHOWN ON THESE SHEETS IS BASED ON LIMITED INVESTIGATIONS BY THE STATE AND IS IN NO WAY WARRANTED TO INDICATE THE CONDITIONS OF ACTUAL QUANTITIES OF WORK WHICH WILL BE REQUIRED.		DESIGNER/DRAFTER: <b>J. LUCIA</b> CHECKED BY: <b>J. IVES</b> SCALE IN FEET SCALE 1"=20' Plotted Date: 8/2/2021	<b>CITY OF STAMFORD CONNECTICUT</b> Signature/Block:  AECOM 500 ENTERPRISE DRIVE ROCKY HILL, CT 06067	PROJECT TITLE: <b>REPLACEMENT OF BRIDGE 04071 RIVERBANK ROAD OVER EAST BRANCH MIANUS RIVER</b>	TOWN: <b>STAMFORD</b> DRAWING TITLE: <b>ROADWAY PLAN</b>	PROJECT NO. <b>135-328</b> DRAWING NO. <b>PLN-01</b> SHEET NO. <b>03.08</b>
REV.	DATE	REVISION DESCRIPTION	SHEET NO.	Plotted Date: 8/2/2021		

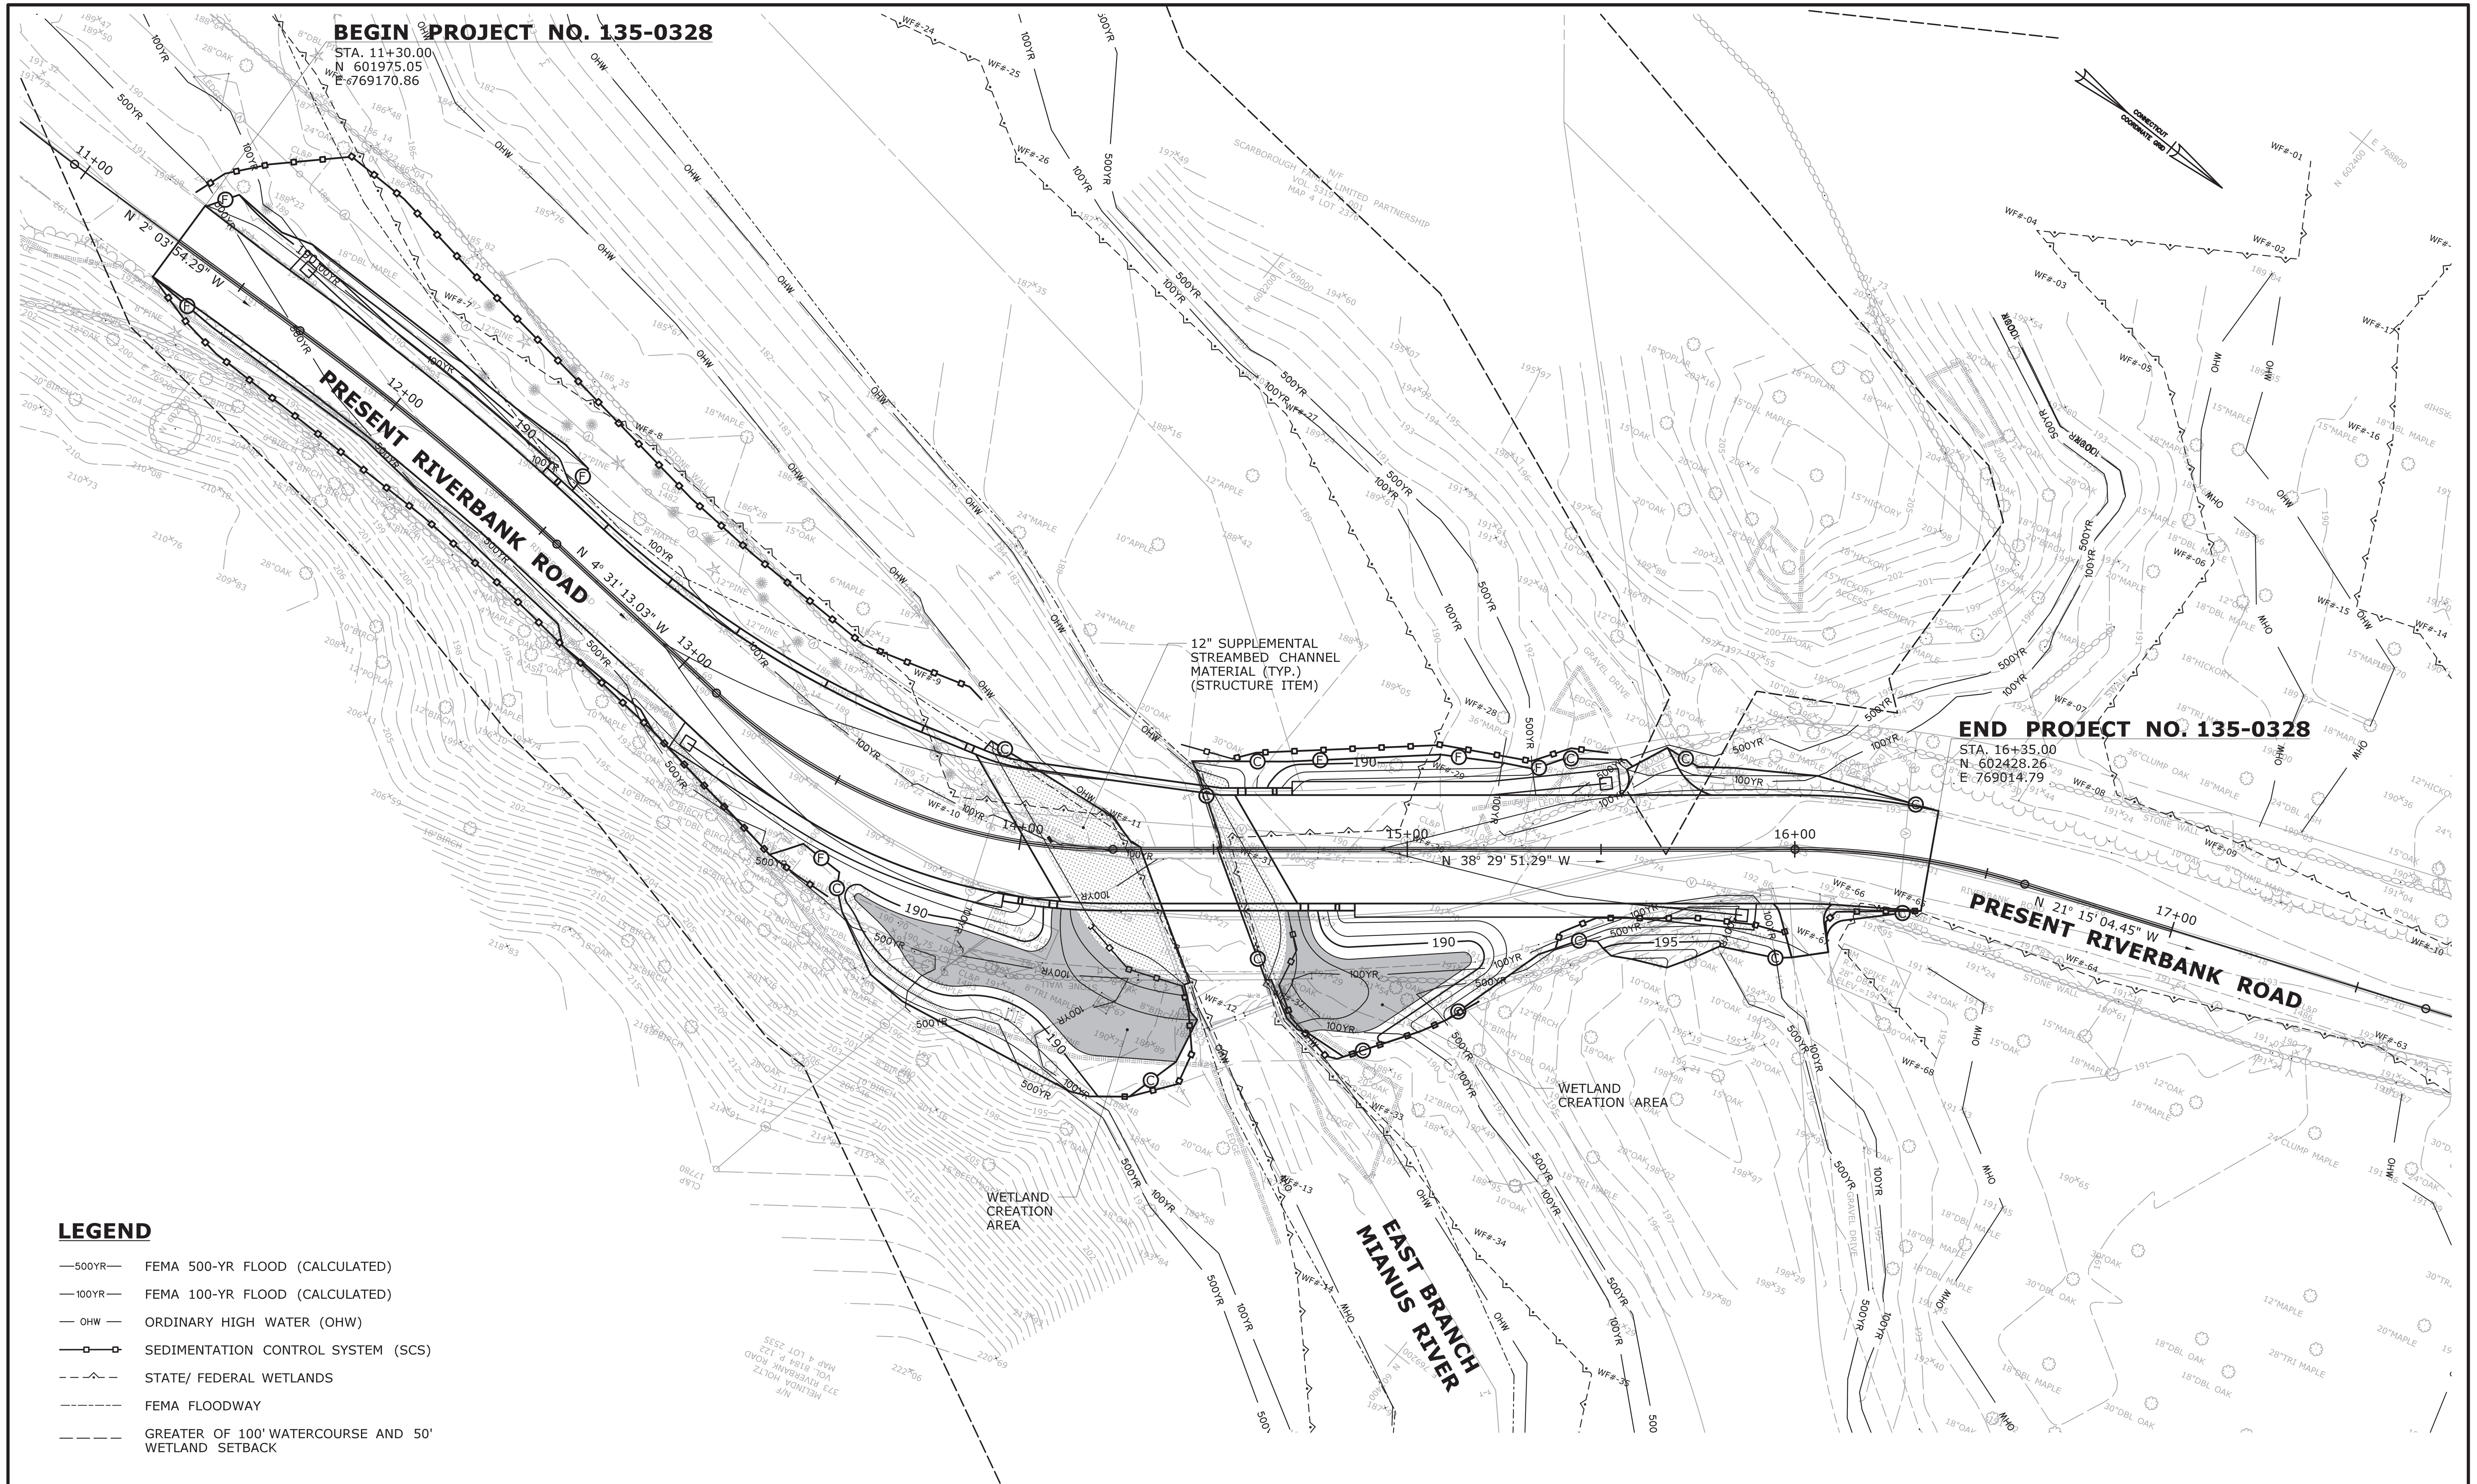

**BEGIN PROJECT NO. 135-0328**

STA. 11+30.00  
N 601975.05  
E 769170.86

**END PROJECT NO. 135-0328**

STA. 16+35.00  
N 602428.26  
E 769014.79


**LEGEND**

- 500YR— FEMA 500-YR FLOOD (CALCULATED)
- 100YR— FEMA 100-YR FLOOD (CALCULATED)
- OHW — ORDINARY HIGH WATER (OHW)
- SEDIMENTATION CONTROL SYSTEM (SCS)
- - - STATE/ FEDERAL WETLANDS
- - - FEMA FLOODWAY
- - - GREATER OF 100' WATERCOURSE AND 50' WETLAND SETBACK

THE INFORMATION, INCLUDING ESTIMATED QUANTITIES OF WORK, SHOWN ON THESE SHEETS IS BASED ON LIMITED INVESTIGATIONS BY THE STATE AND IS IN NO WAY WARRANTED TO INDICATE THE CONDITIONS OF ACTUAL QUANTITIES OF WORK WHICH WILL BE REQUIRED.

DESIGNER/DRAFTER:  
**J. LUCIA**  
CHECKED BY:  
**J. KEEFE**  
SCALE IN FEET  
0 20 40  
SCALE 1"=20'

**CITY OF STAMFORD  
CONNECTICUT**

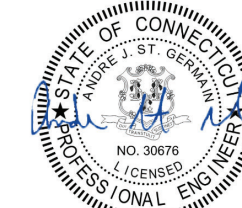SIGNATURE/  
BLOCK:  
  
AECOM  
500 ENTERPRISE DRIVE  
ROCKY HILL, CT 06067

PROJECT TITLE:  
**REPLACEMENT OF BRIDGE 04071  
RIVERBANK ROAD OVER  
EAST BRANCH MIANUS RIVER**

TOWN:  
**STAMFORD**  
DRAWING TITLE:  
**GRADING PLAN**  
PROJECT NO.  
**135-328**  
DRAWING NO.  
**GRA-01**  
SHEET NO.  
**03.09**

REV.	DATE	REVISION DESCRIPTION	SHEET NO.

Plotted Date: 8/2/2021

Filename: ...HW\_MSH\_BR04071.0135\_0328\_GRA01.dgn