


GROUND FLOOR PLAN

Hart Magnet Elementary School
City of Stamford
Stamford, CT

MARK	DATE	DESCRIPTION
PROJECT NO:	S2087	
DATE:	1/3/2019	
FILE:	Hart Mold Remediation.dwg	
DRAWN BY:	WAC	
CHECKED:	XX	
APPROVED:	XX	

SCALE: 1/16" = 1'

DRAFT Figure 1.1 - Areas of Concern

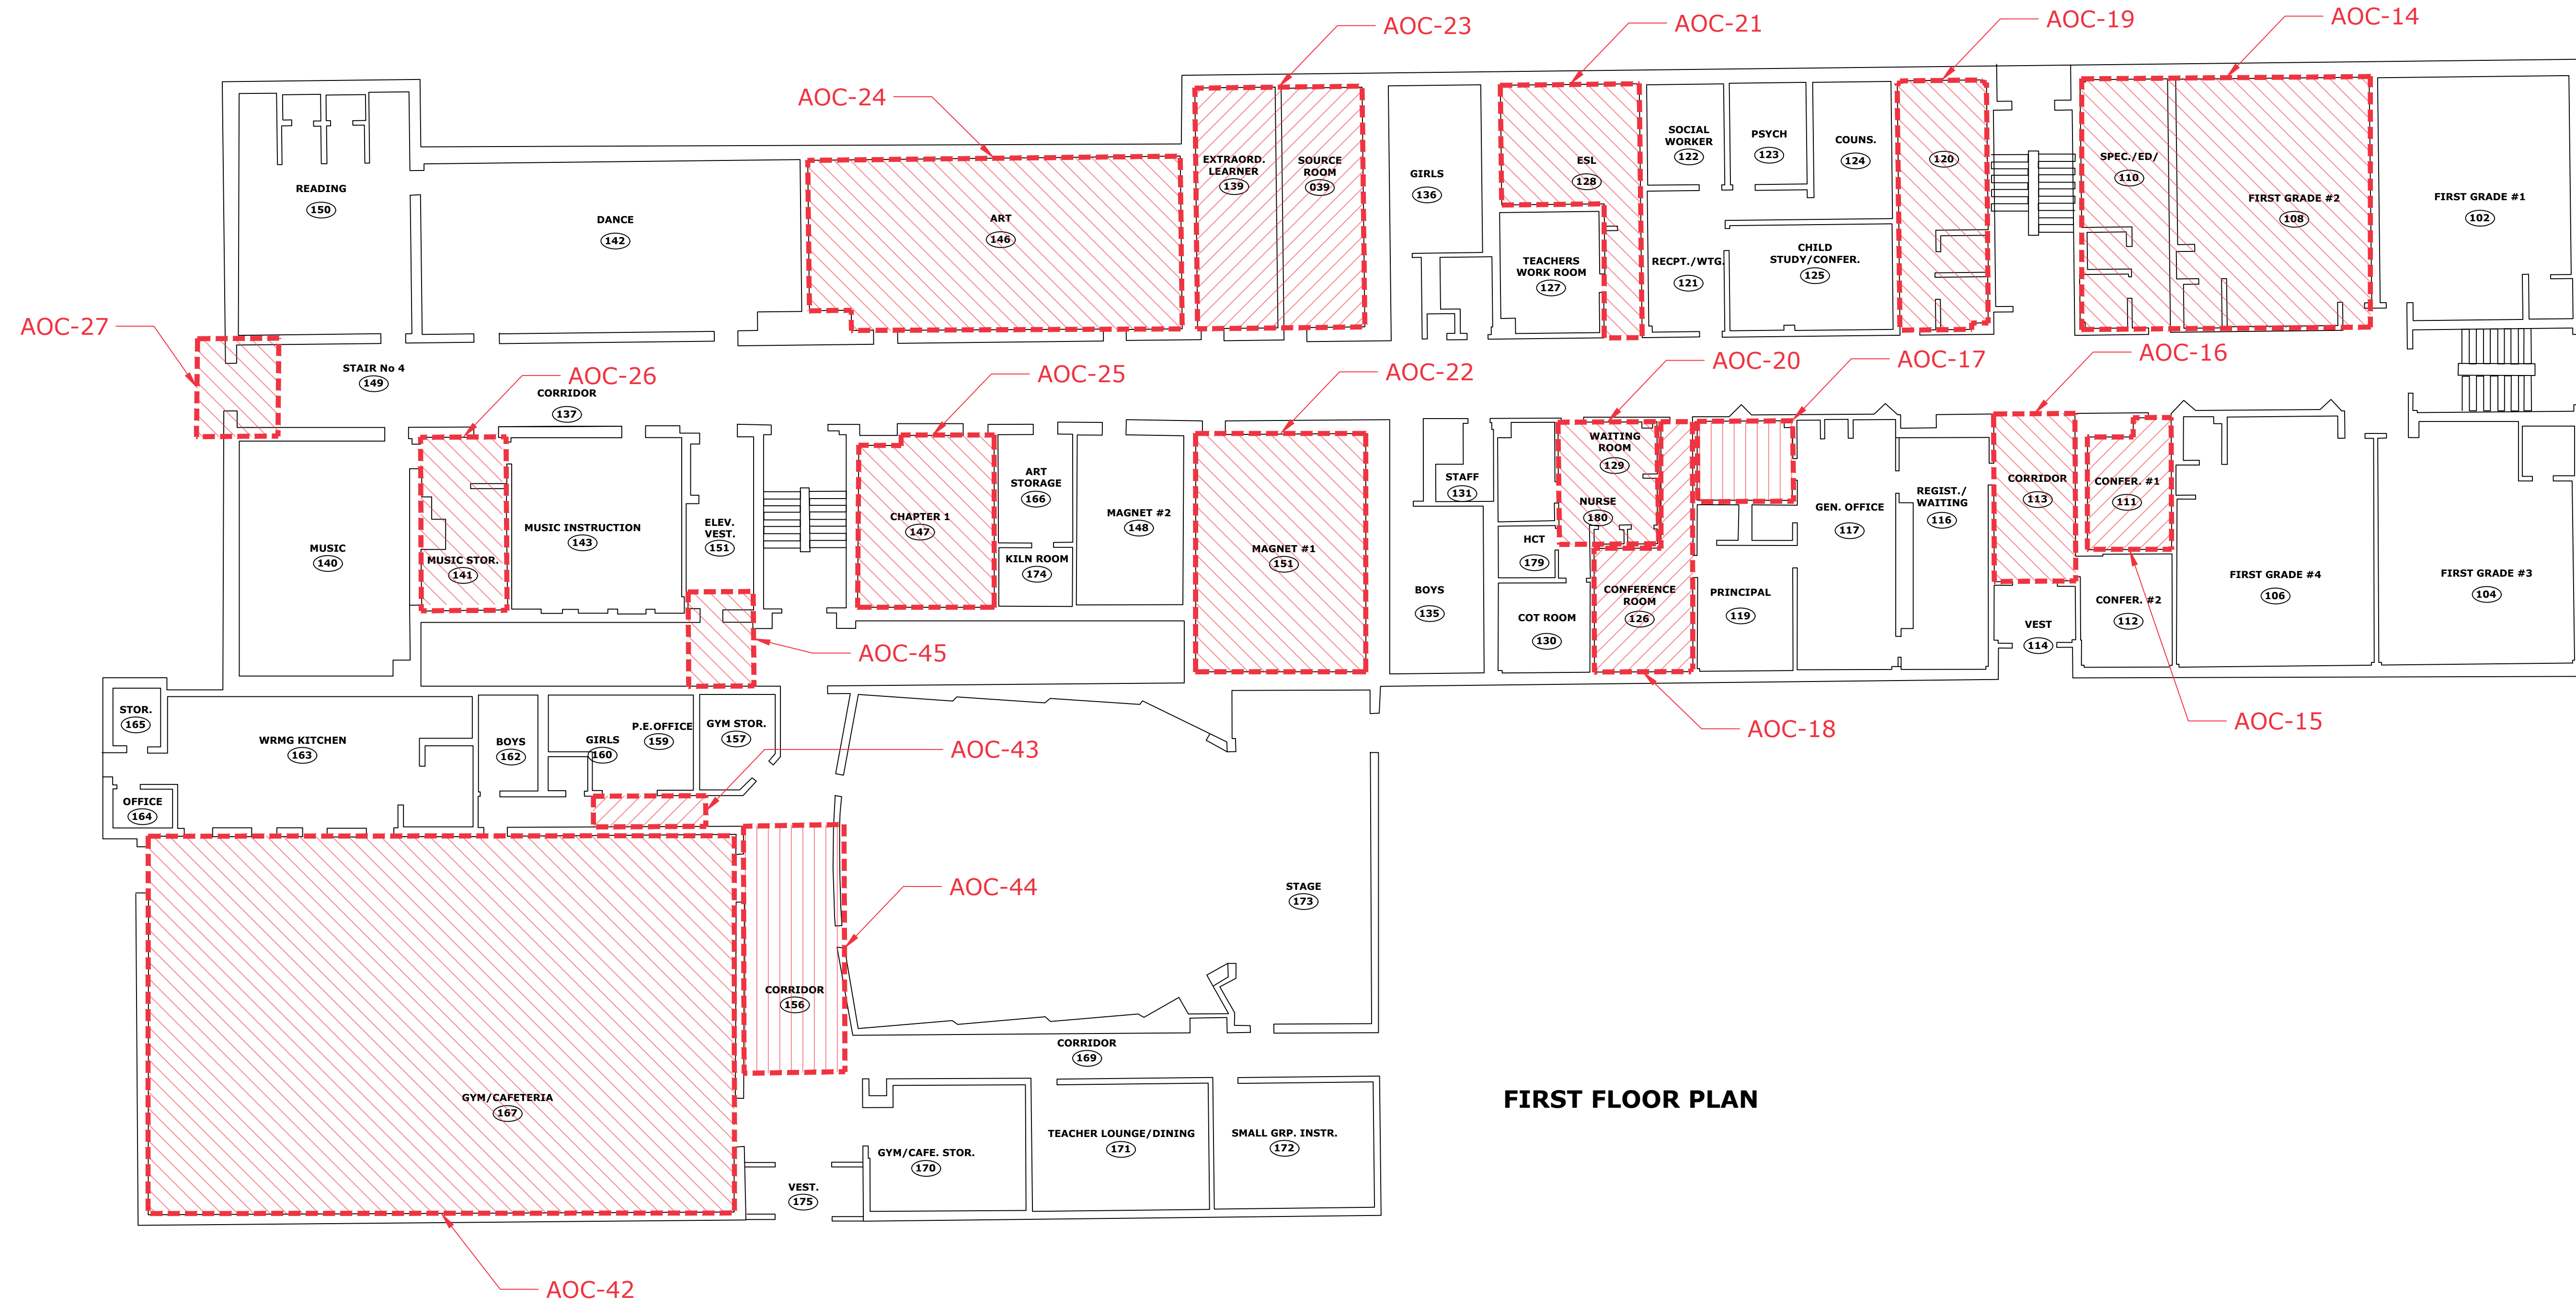

FIRST FLOOR PLAN

Hart Magnet Elementary School
City of Stamford


Stamford, CT

MARK	DATE	DESCRIPTION
PROJECT NO:	S2087	
DATE:	1/3/2019	
FILE:	Hart Mold Remediation.dwg	
DRAWN BY:	WAC	
CHECKED:	XX	
APPROVED:	XX	

SCALE: 1/16" = 1'

DRAFT Figure 1.2 - Areas of Concern

List Saved: 1/7/2019
 Plotted On: Jan 03, 2019 - 12:50pm By: wachampagne
 Tighe & Bond: J:\S\S2087 - Stamford\033 - Mold Remediation - Consulting\Site\Hart Magnet\Drawings\CAD\Hart Mold Remediation.dwg

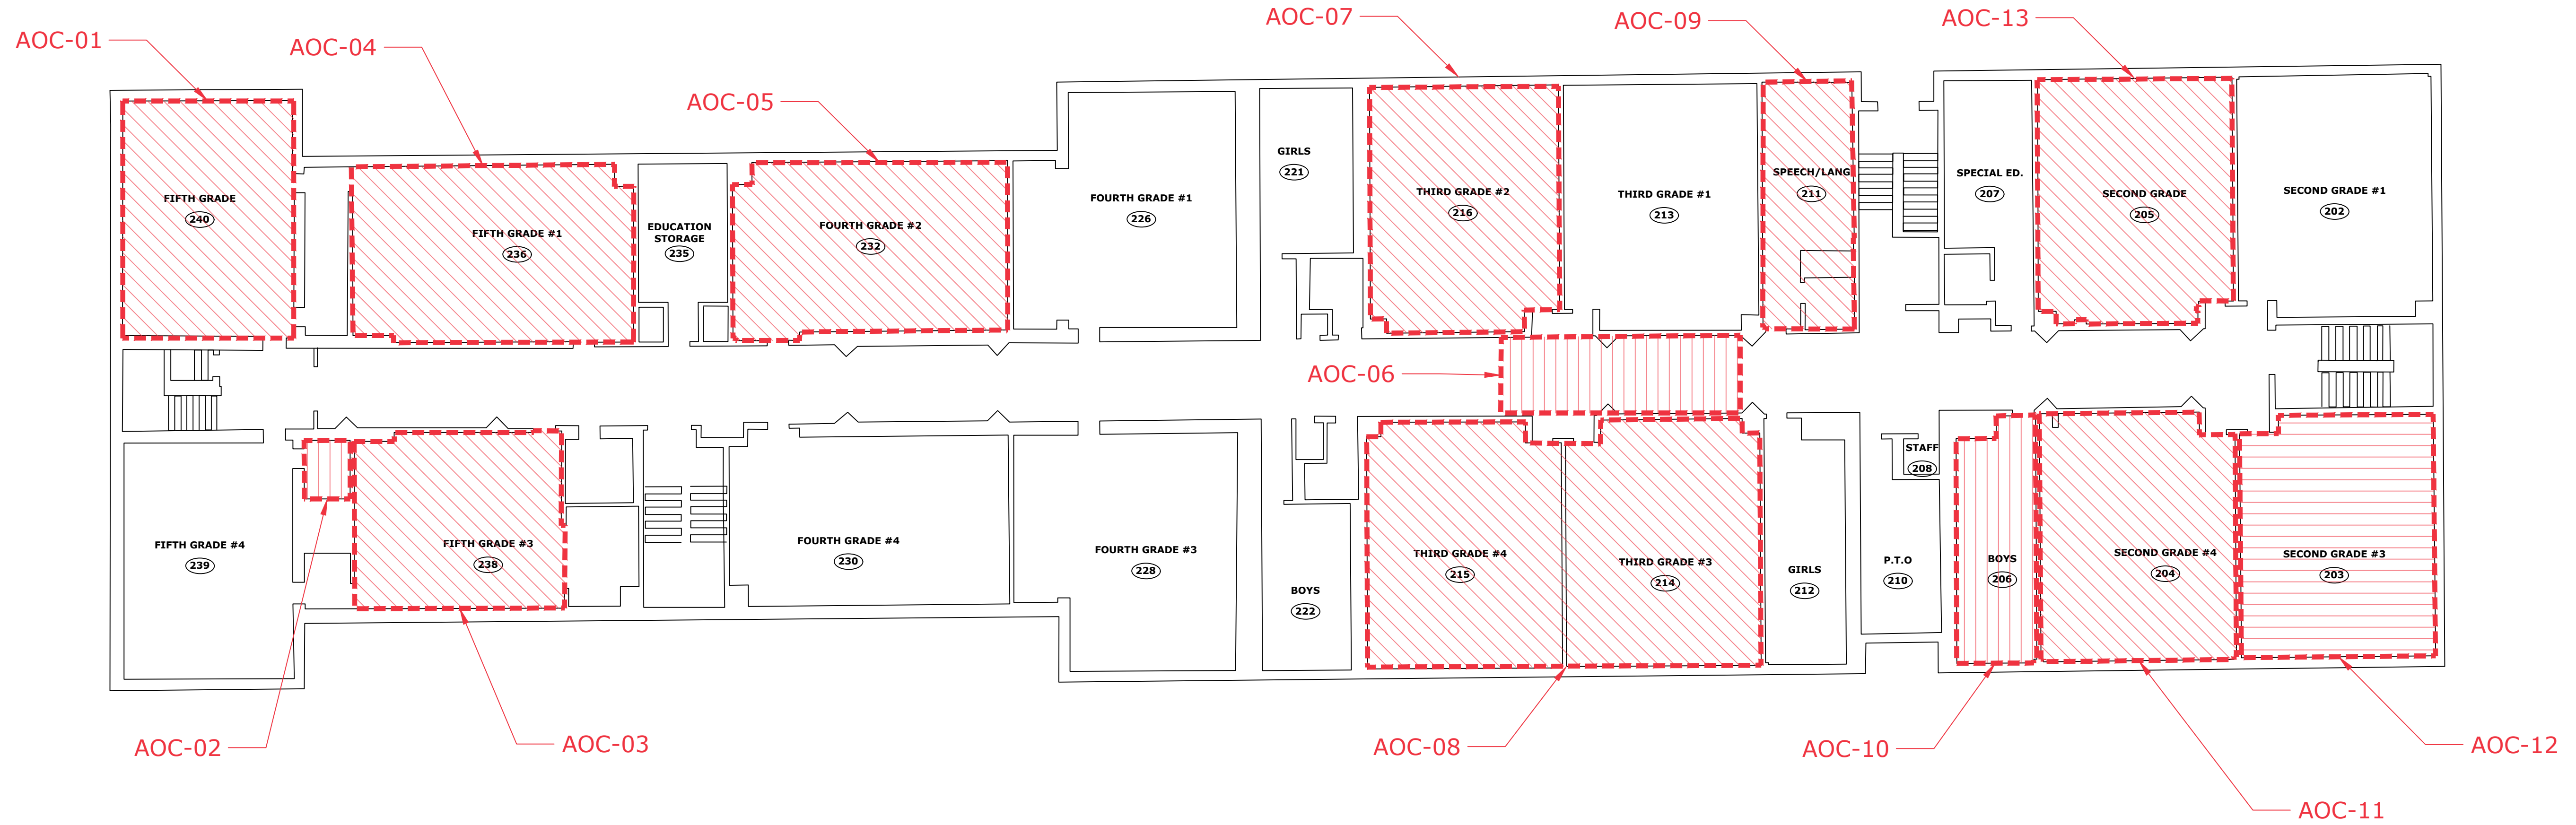

SECOND FLOOR PLAN

Hart Magnet Elementary School
City of Stamford

Stamford, CT

MARK	DATE	DESCRIPTION

SCALE: 1/16" = 1'

DRAFT Figure 1.3 - Areas of Concern