



WEST ELEVATION

NORTH ELEVATION - SEE SHEET 3

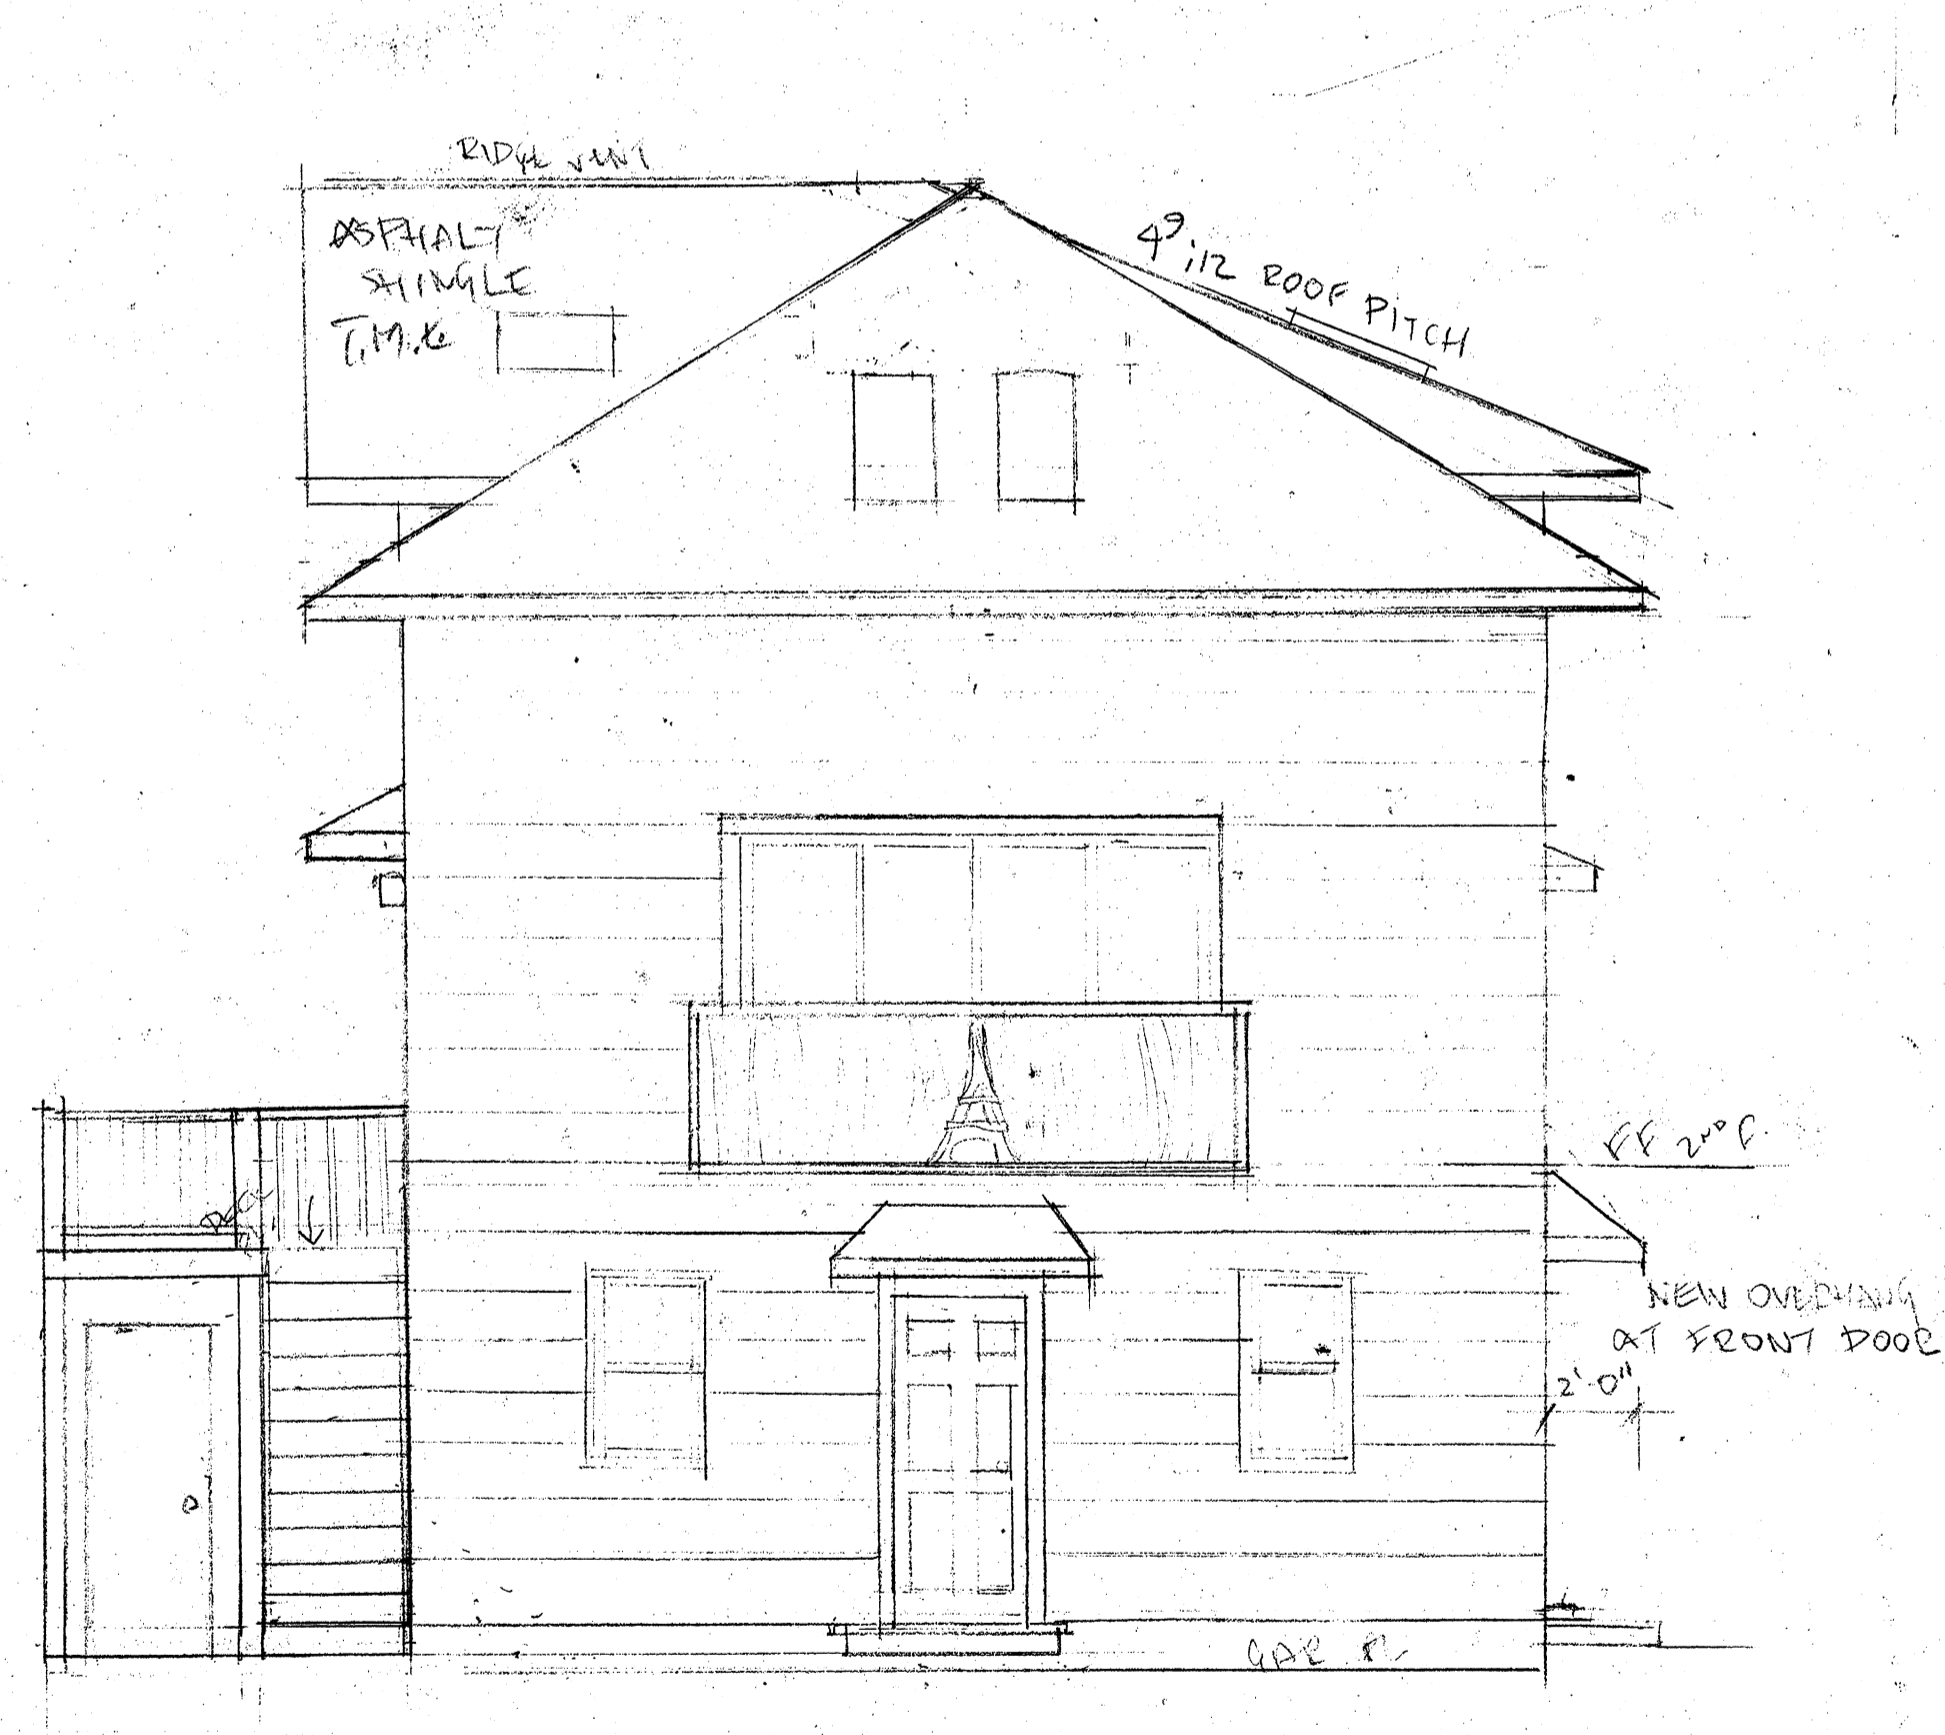


SOUTH ELEVATION

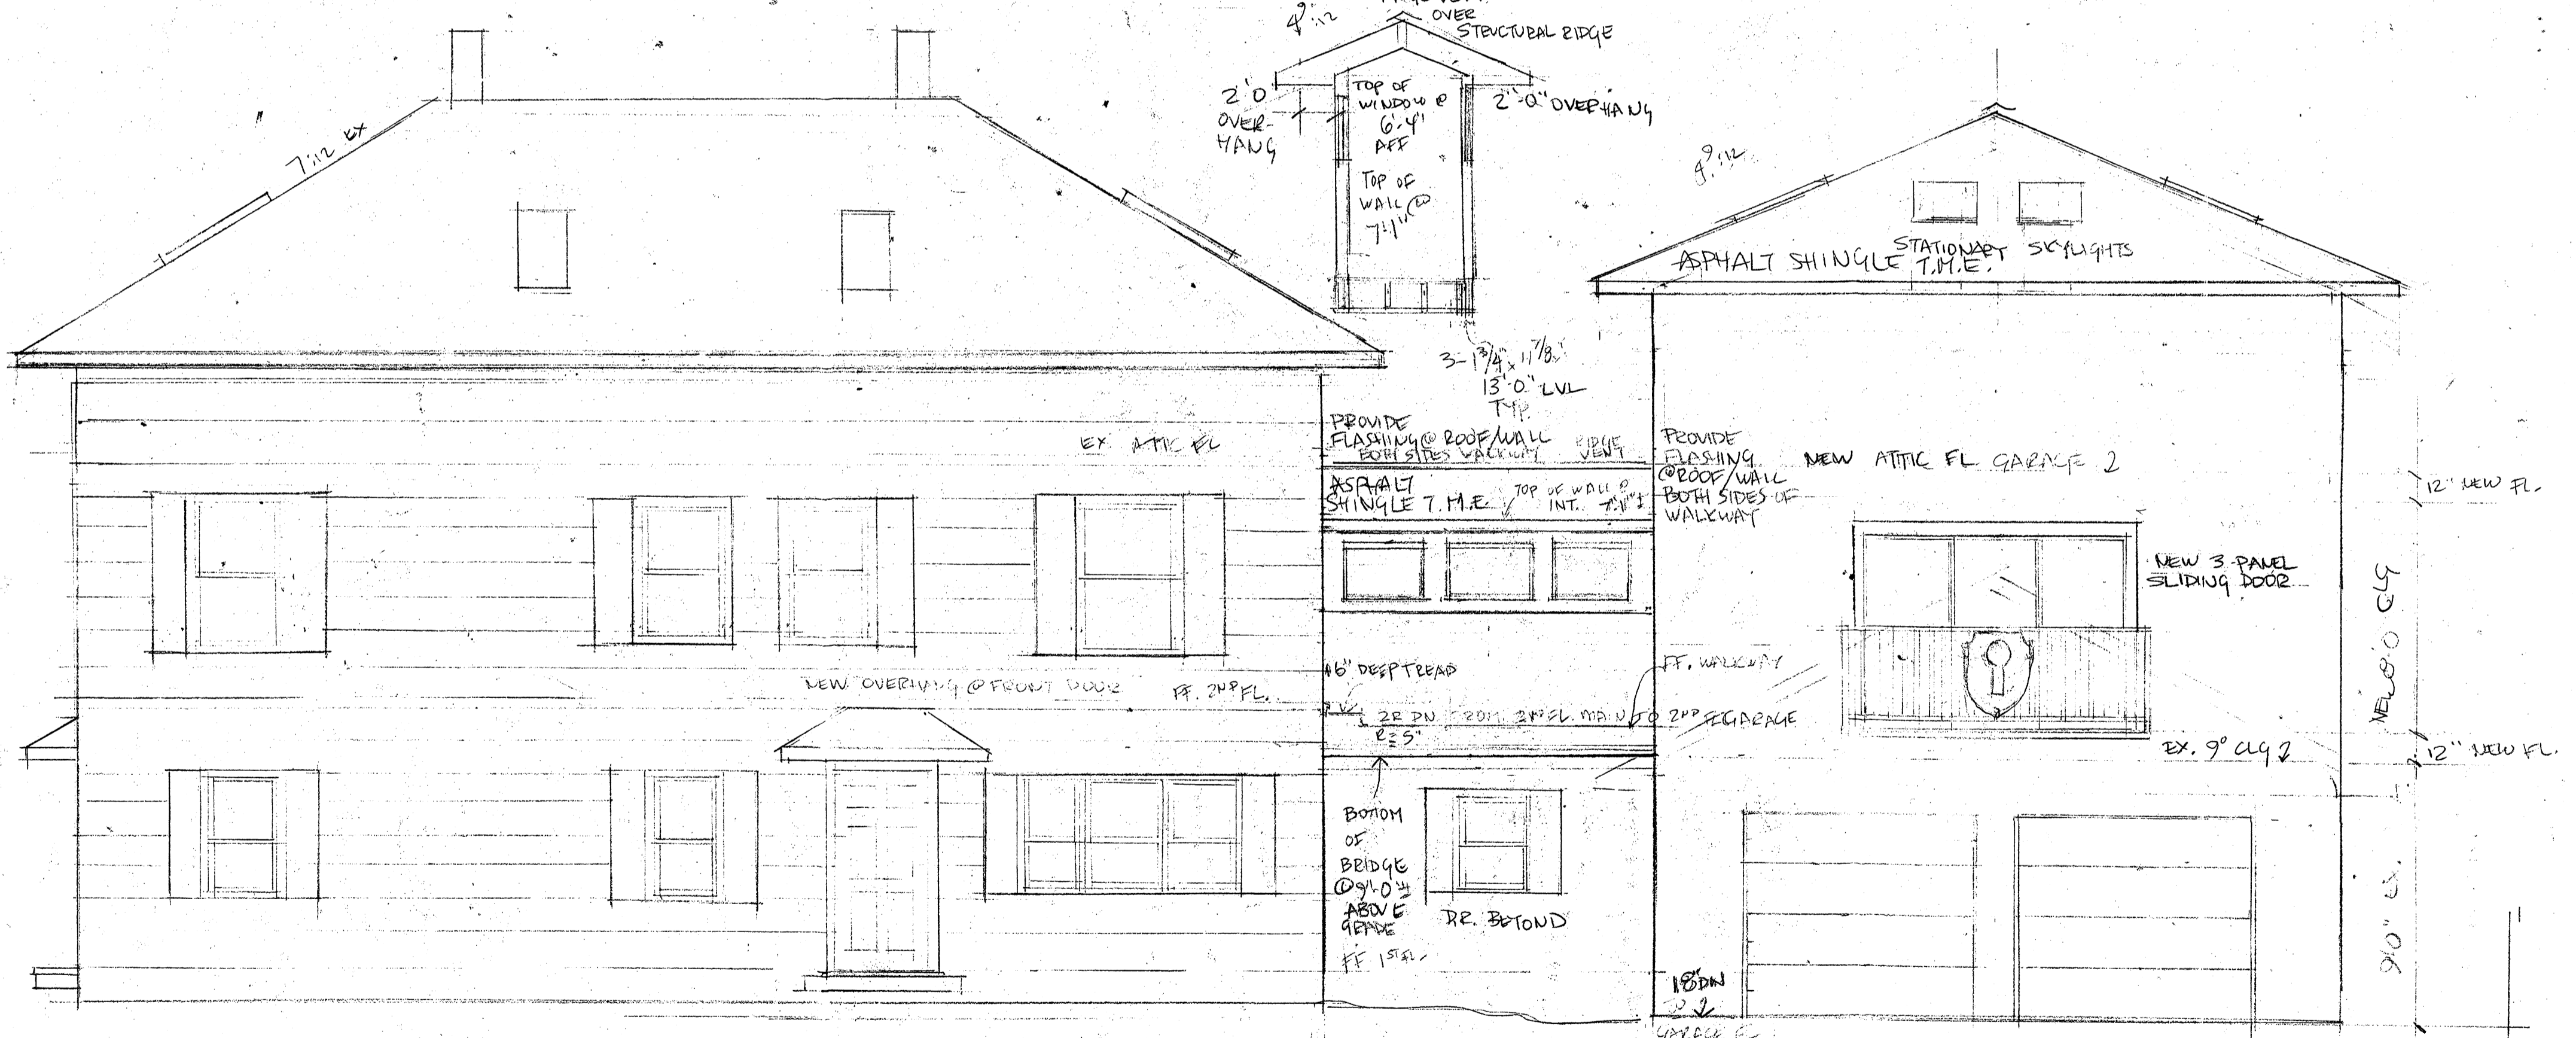


EAST ELEVATION

#034-23


ADDITION TO RESIDENCE OF MR. & MRS. JAMES SLOCUM 2324 WASHINGTON BOULEVARD STAMFORD, CT	STEPHANIE MARK RESIDENTIAL DESIGN SERVICES 181 TURN OF RIVER RD STAMFORD, CT 06905
PRIMARY ELEVATIONS SCALE 1/4" = 1'-0"	203-329-7562
AUGUST 23, 2023	SHEET 1 OF 3

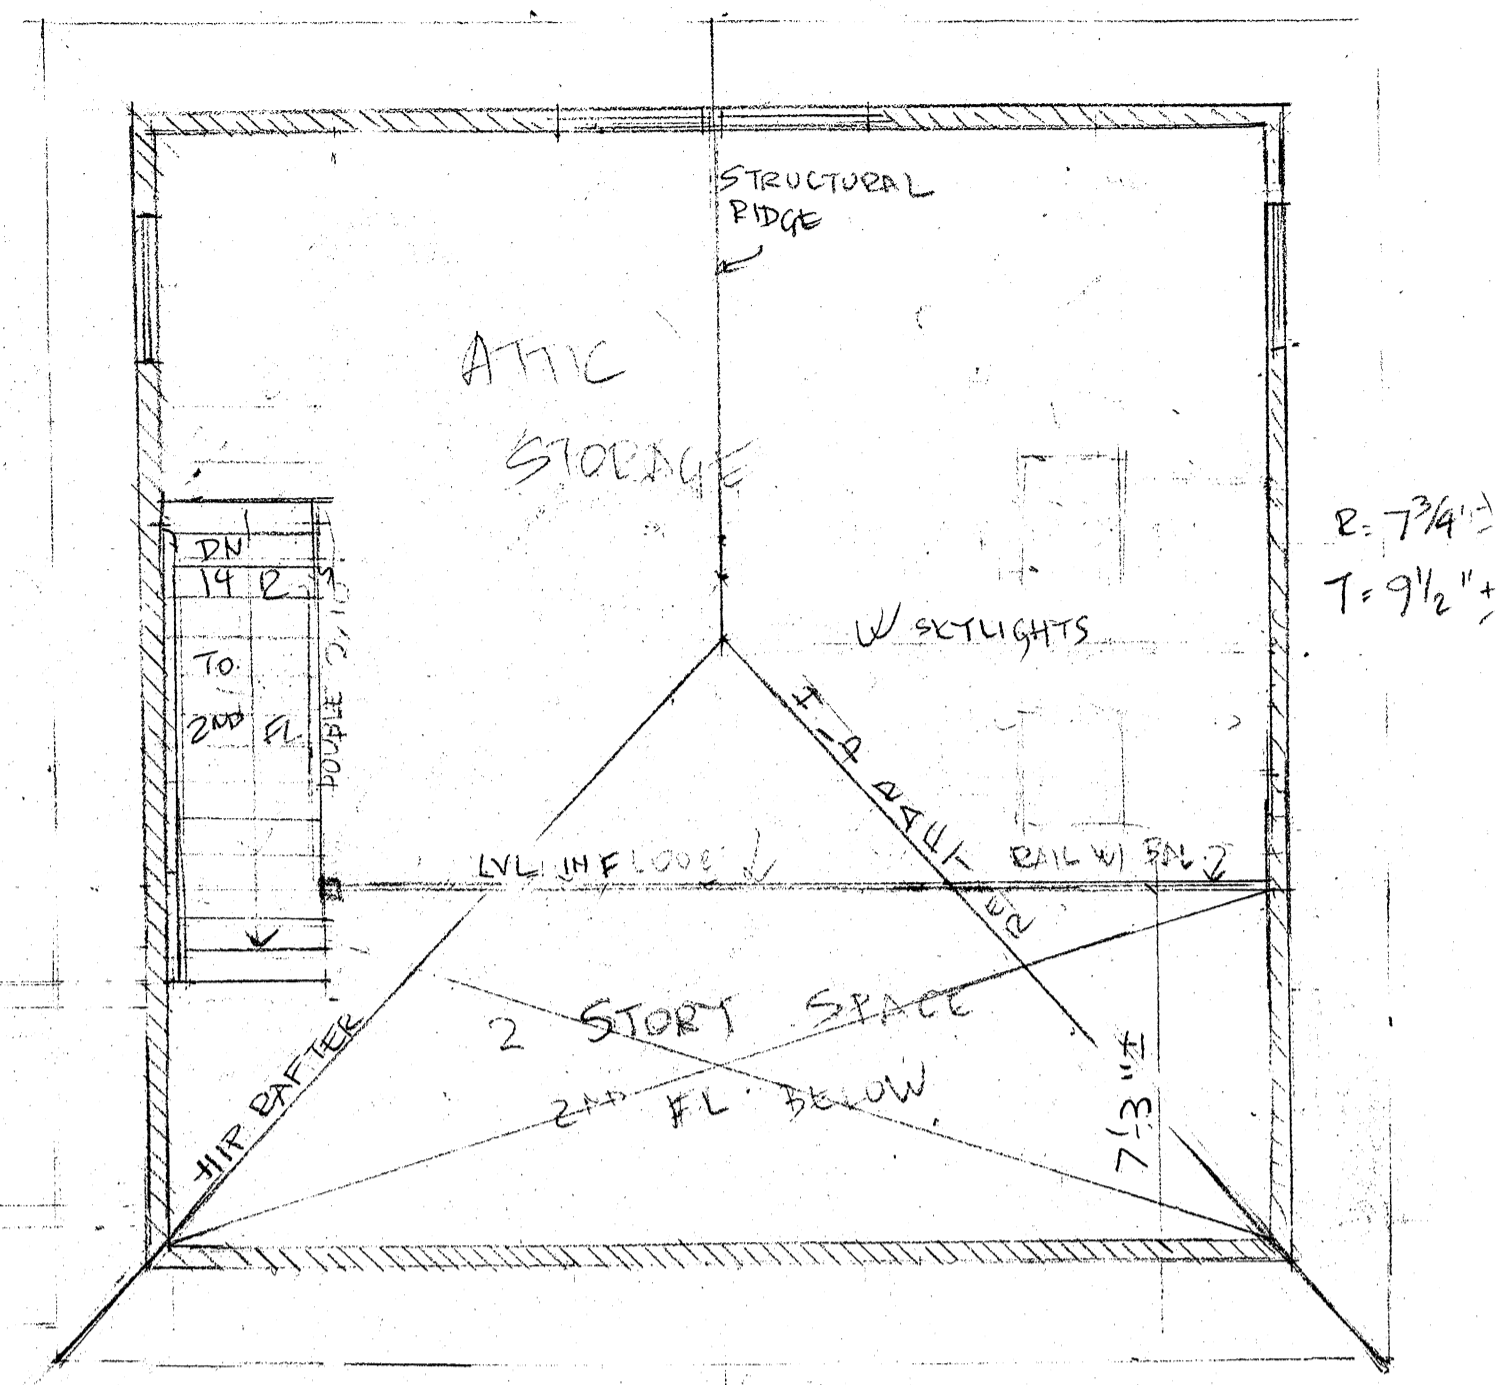


GARAGE ATTIC FLOOR PLAN

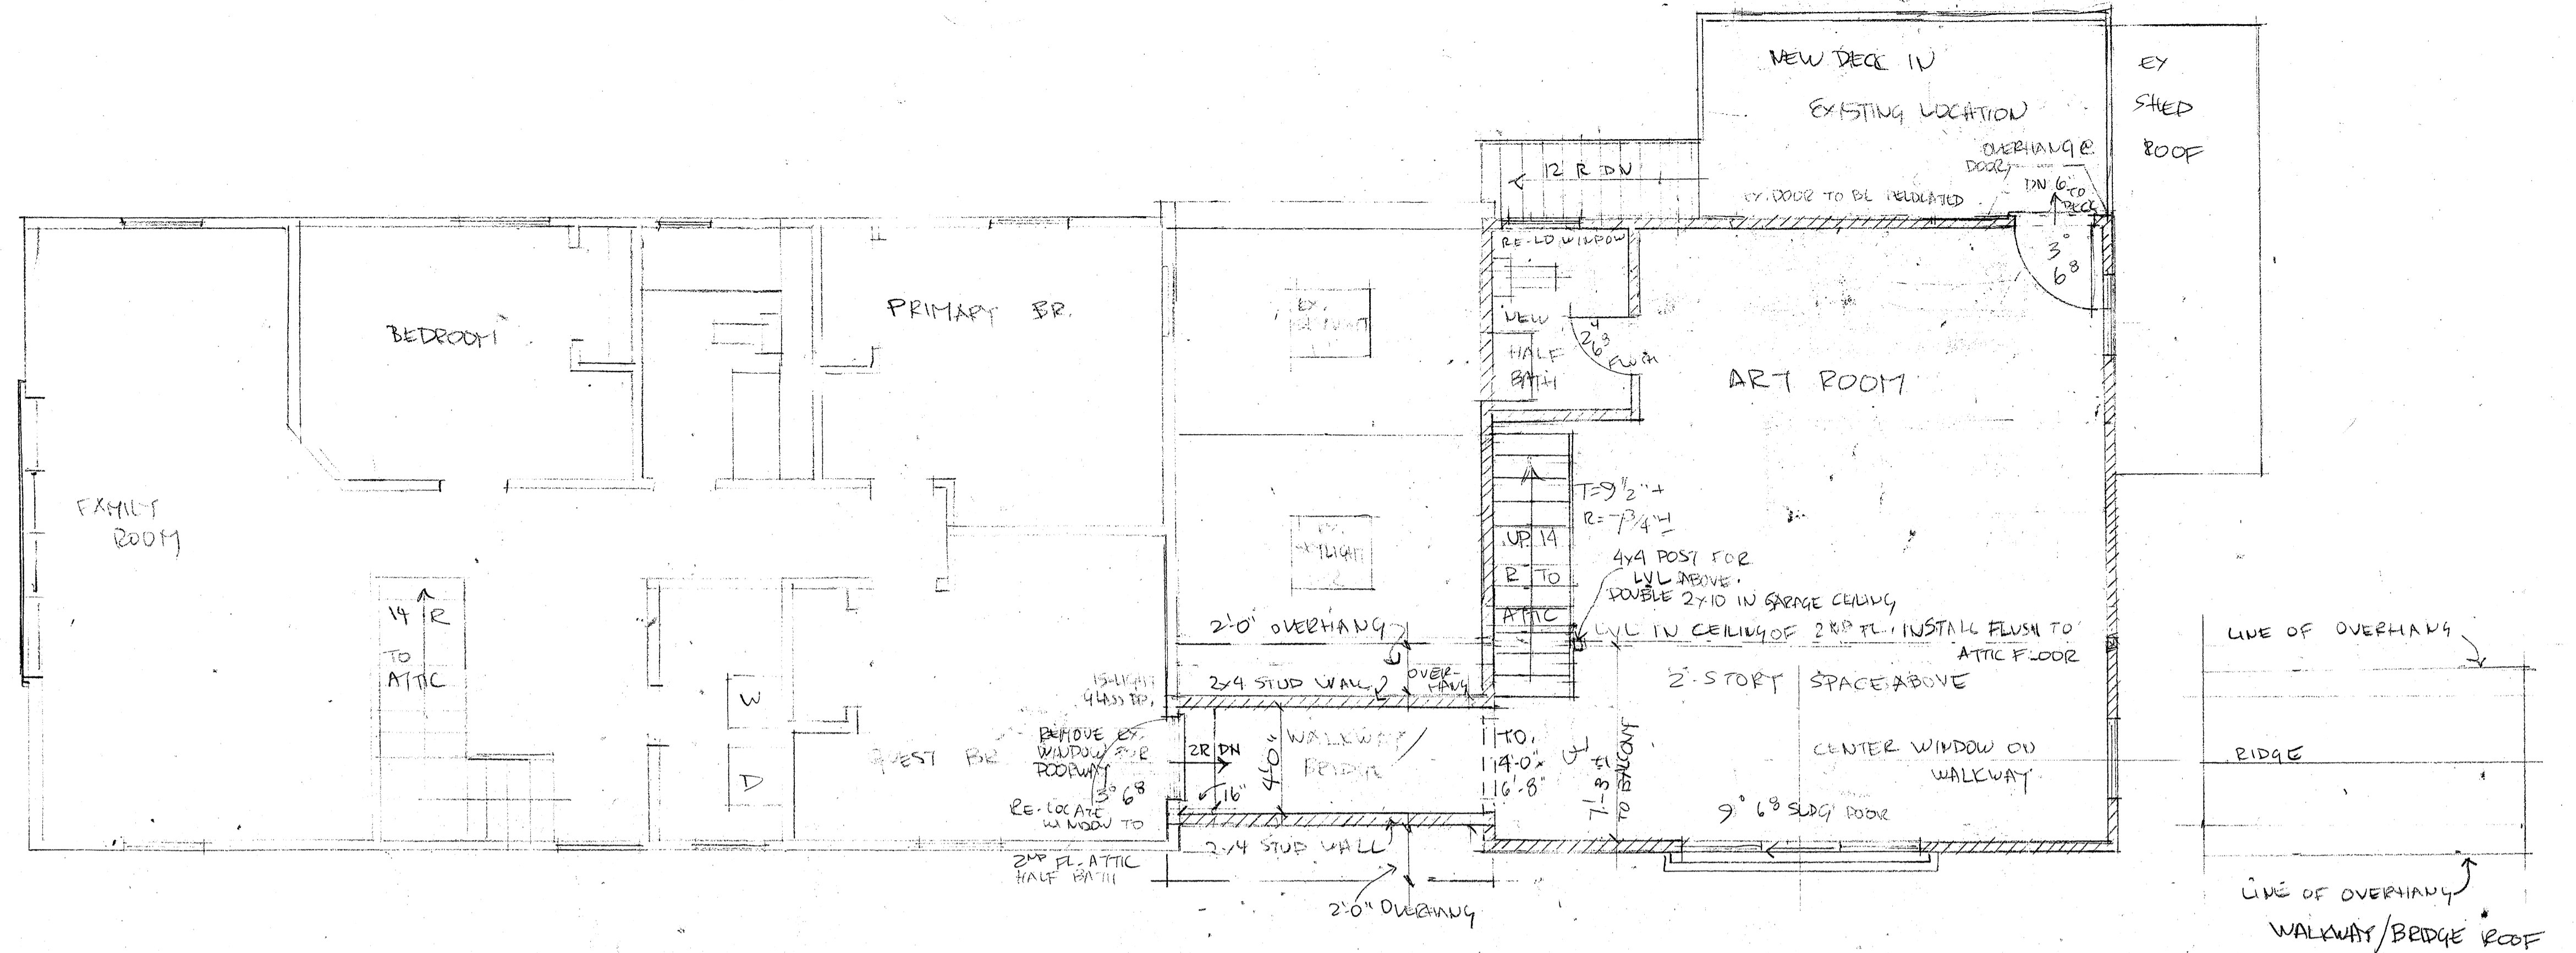


2<sup>ND</sup> FLOOR PLAN

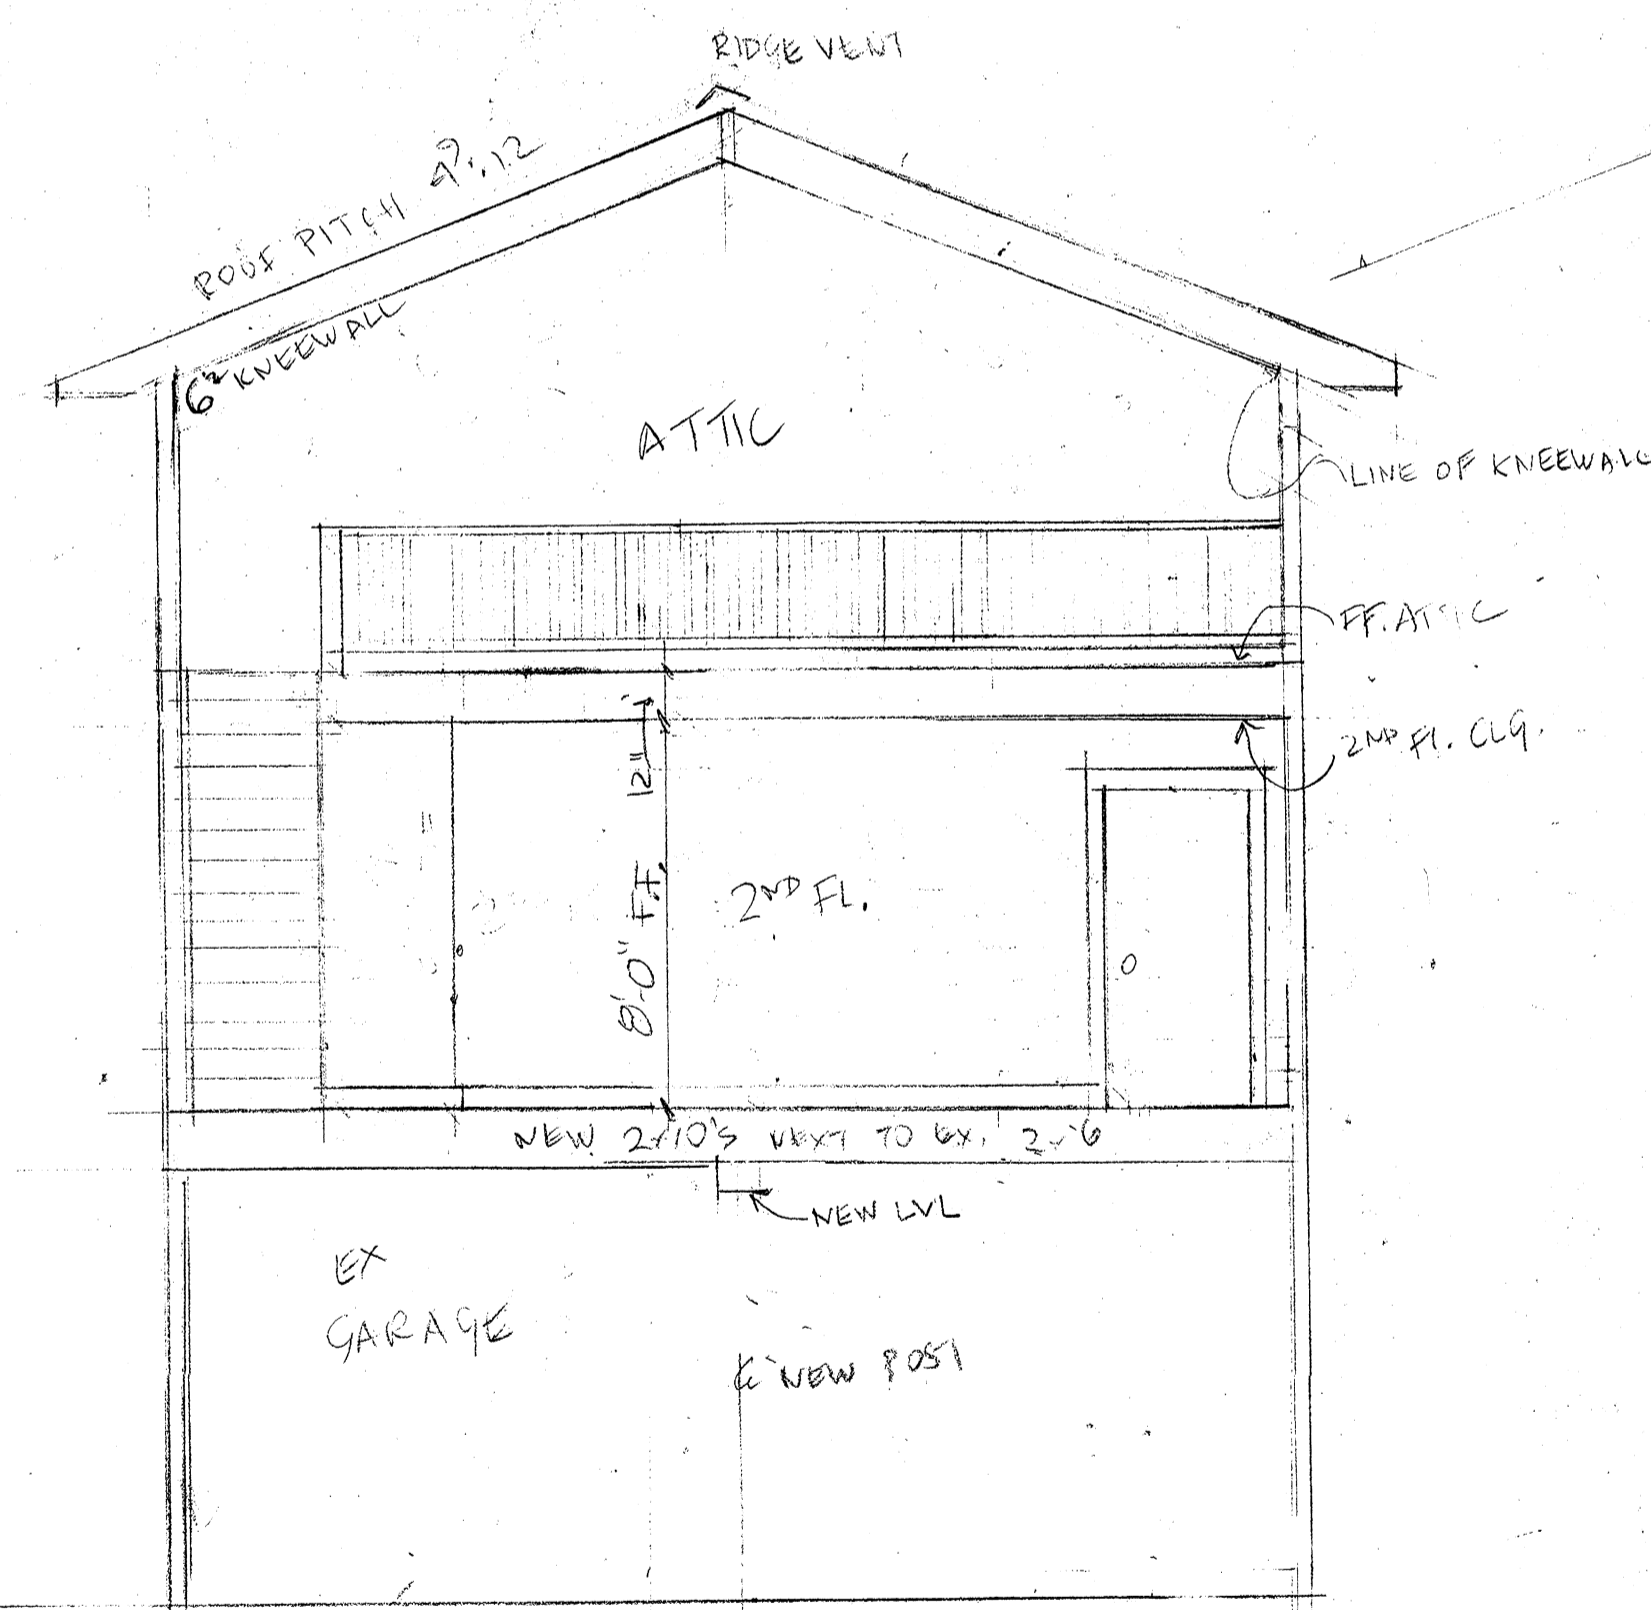

SECTION FOR STAIRS AT ATTIC ADDITION

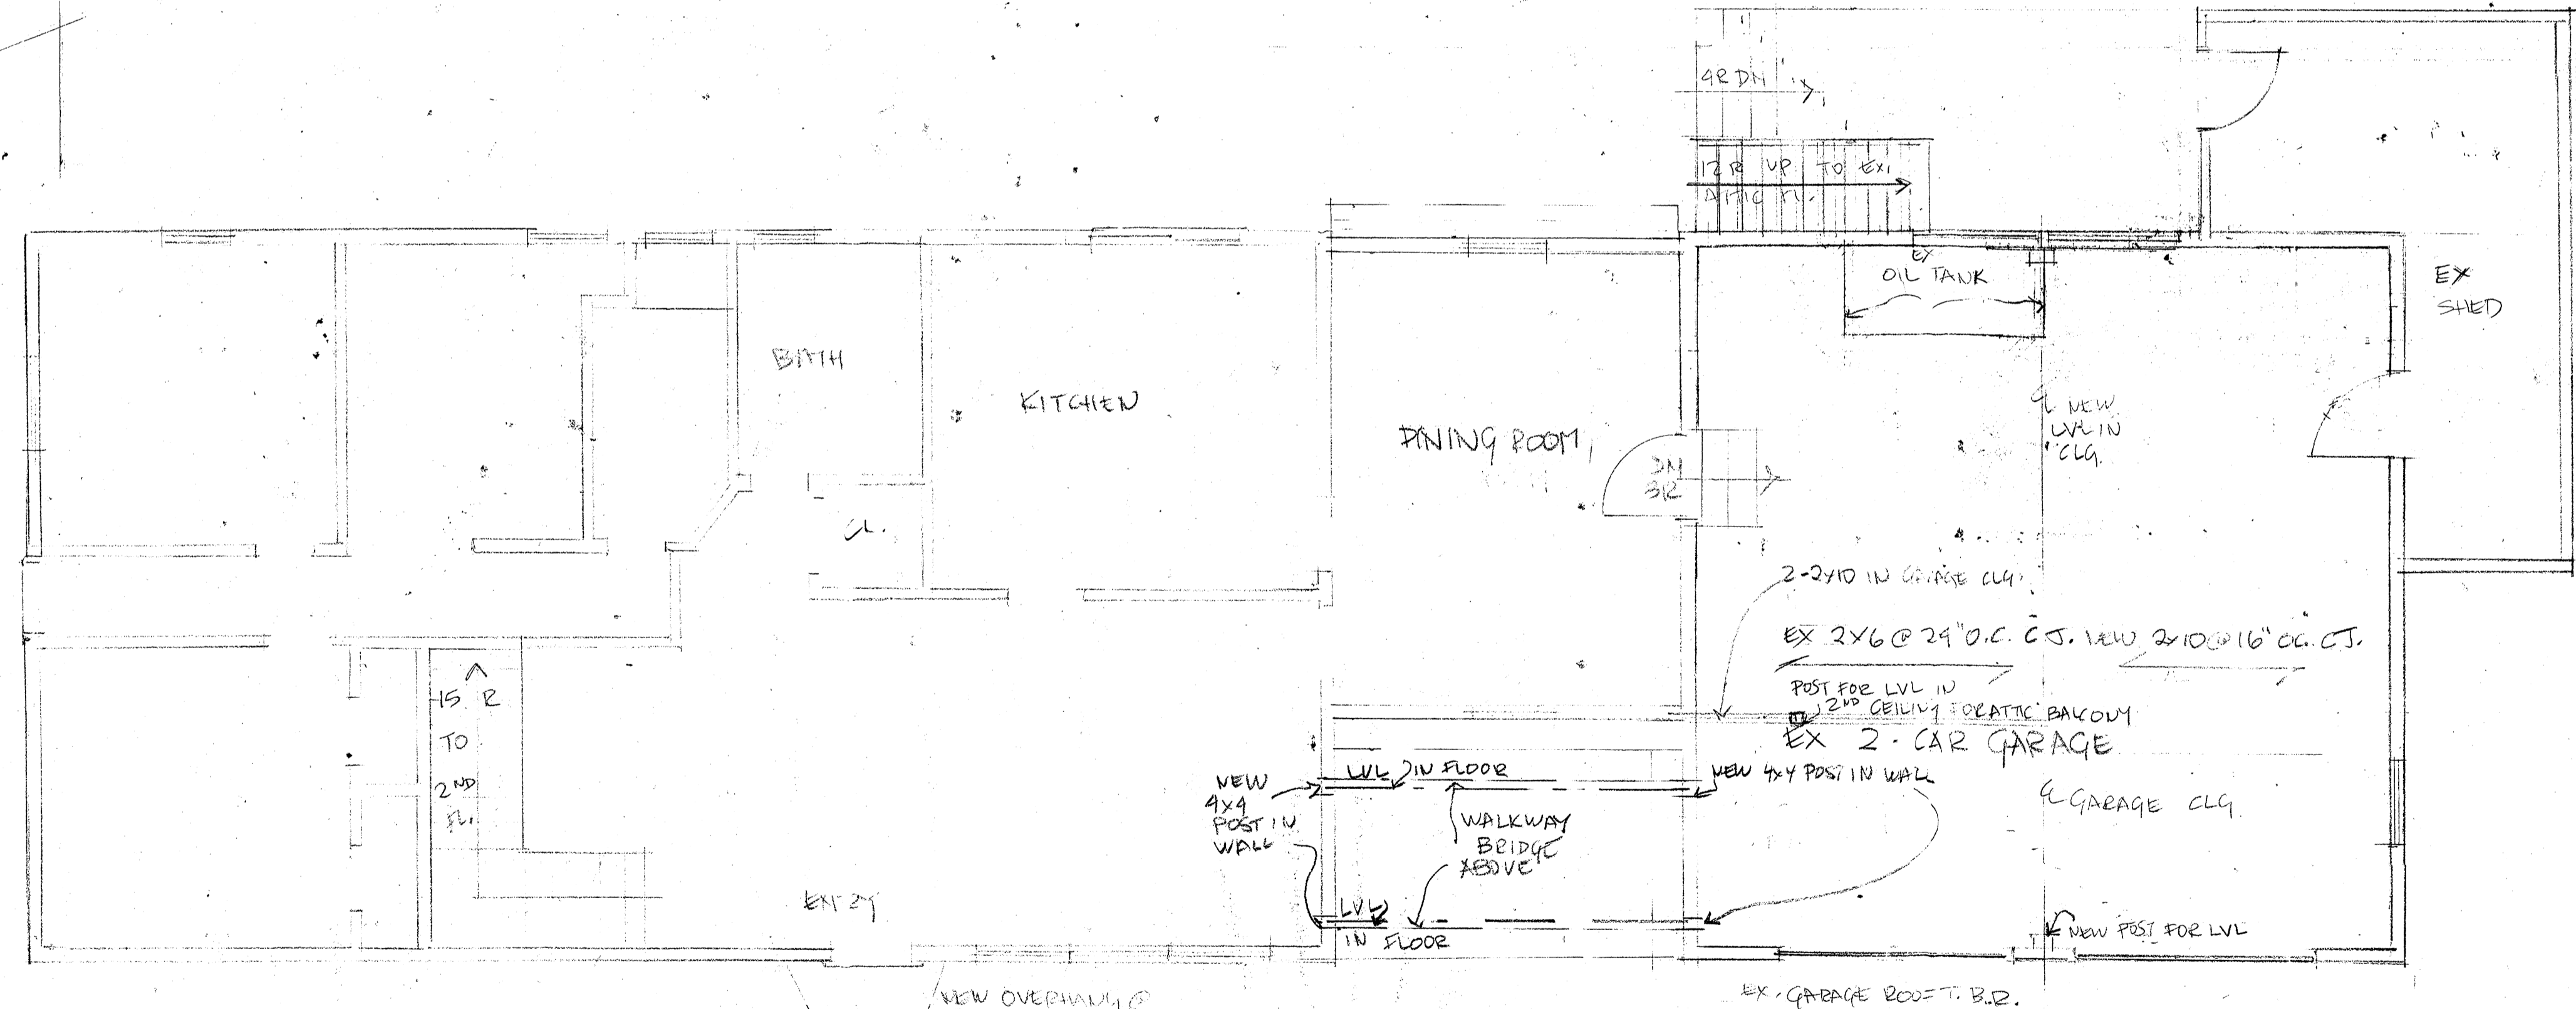

1<sup>ST</sup> FLOOR PLAN

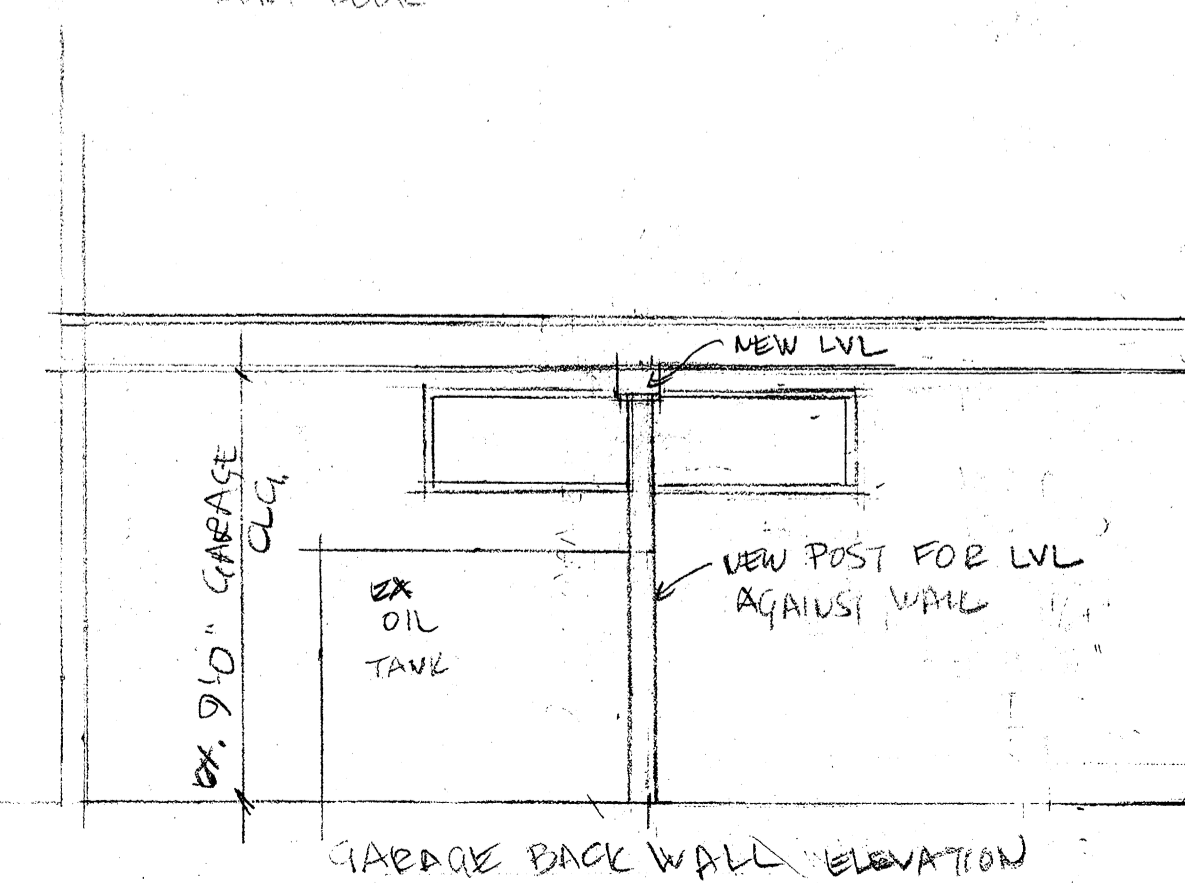

GARAGE BACK WALL ELEVATION

ADDITION TO RESIDENCE OF  
MR. & MRS. JAMES SLOCUM  
2324 WASHINGTON BOULEVARD  
STAFFORD, CT


FLOOR PLANS, ELEVATIONS  
SCALE 1/4" = 1'-0"

AUGUST 23, 2023


STEPHANIE MARK  
RESIDENTIAL DESIGN SERVICES  
181 TOWN OF RIVER ROAD  
STAFFORD, CT 06905

203-329-7562


SHEET 2 OF 3

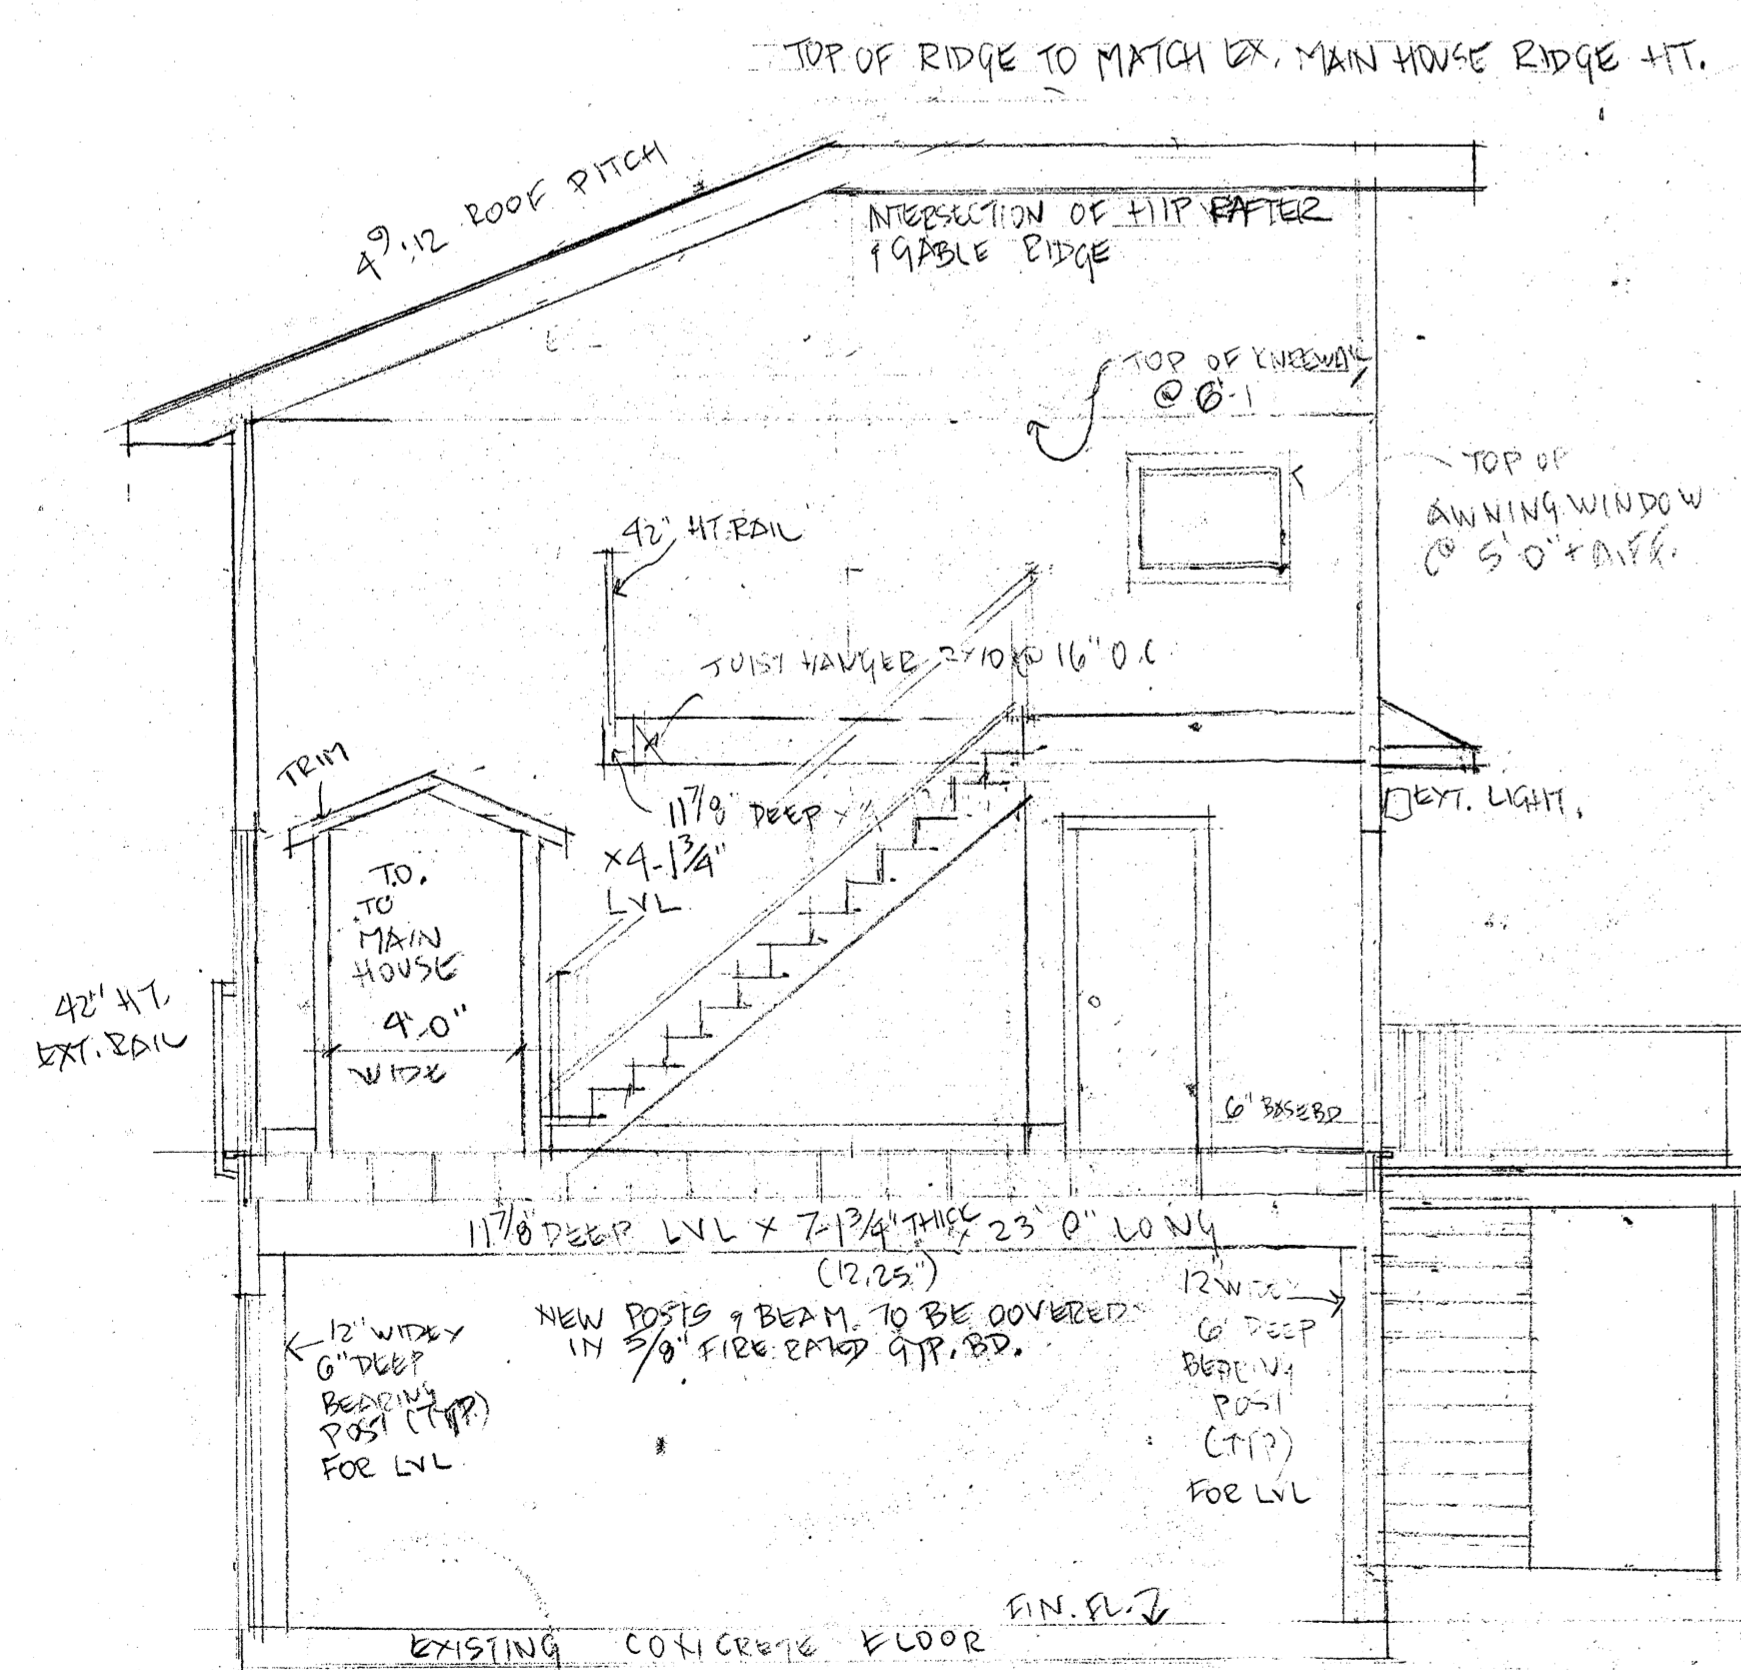

SECTION THRU ADDITION - NORTH

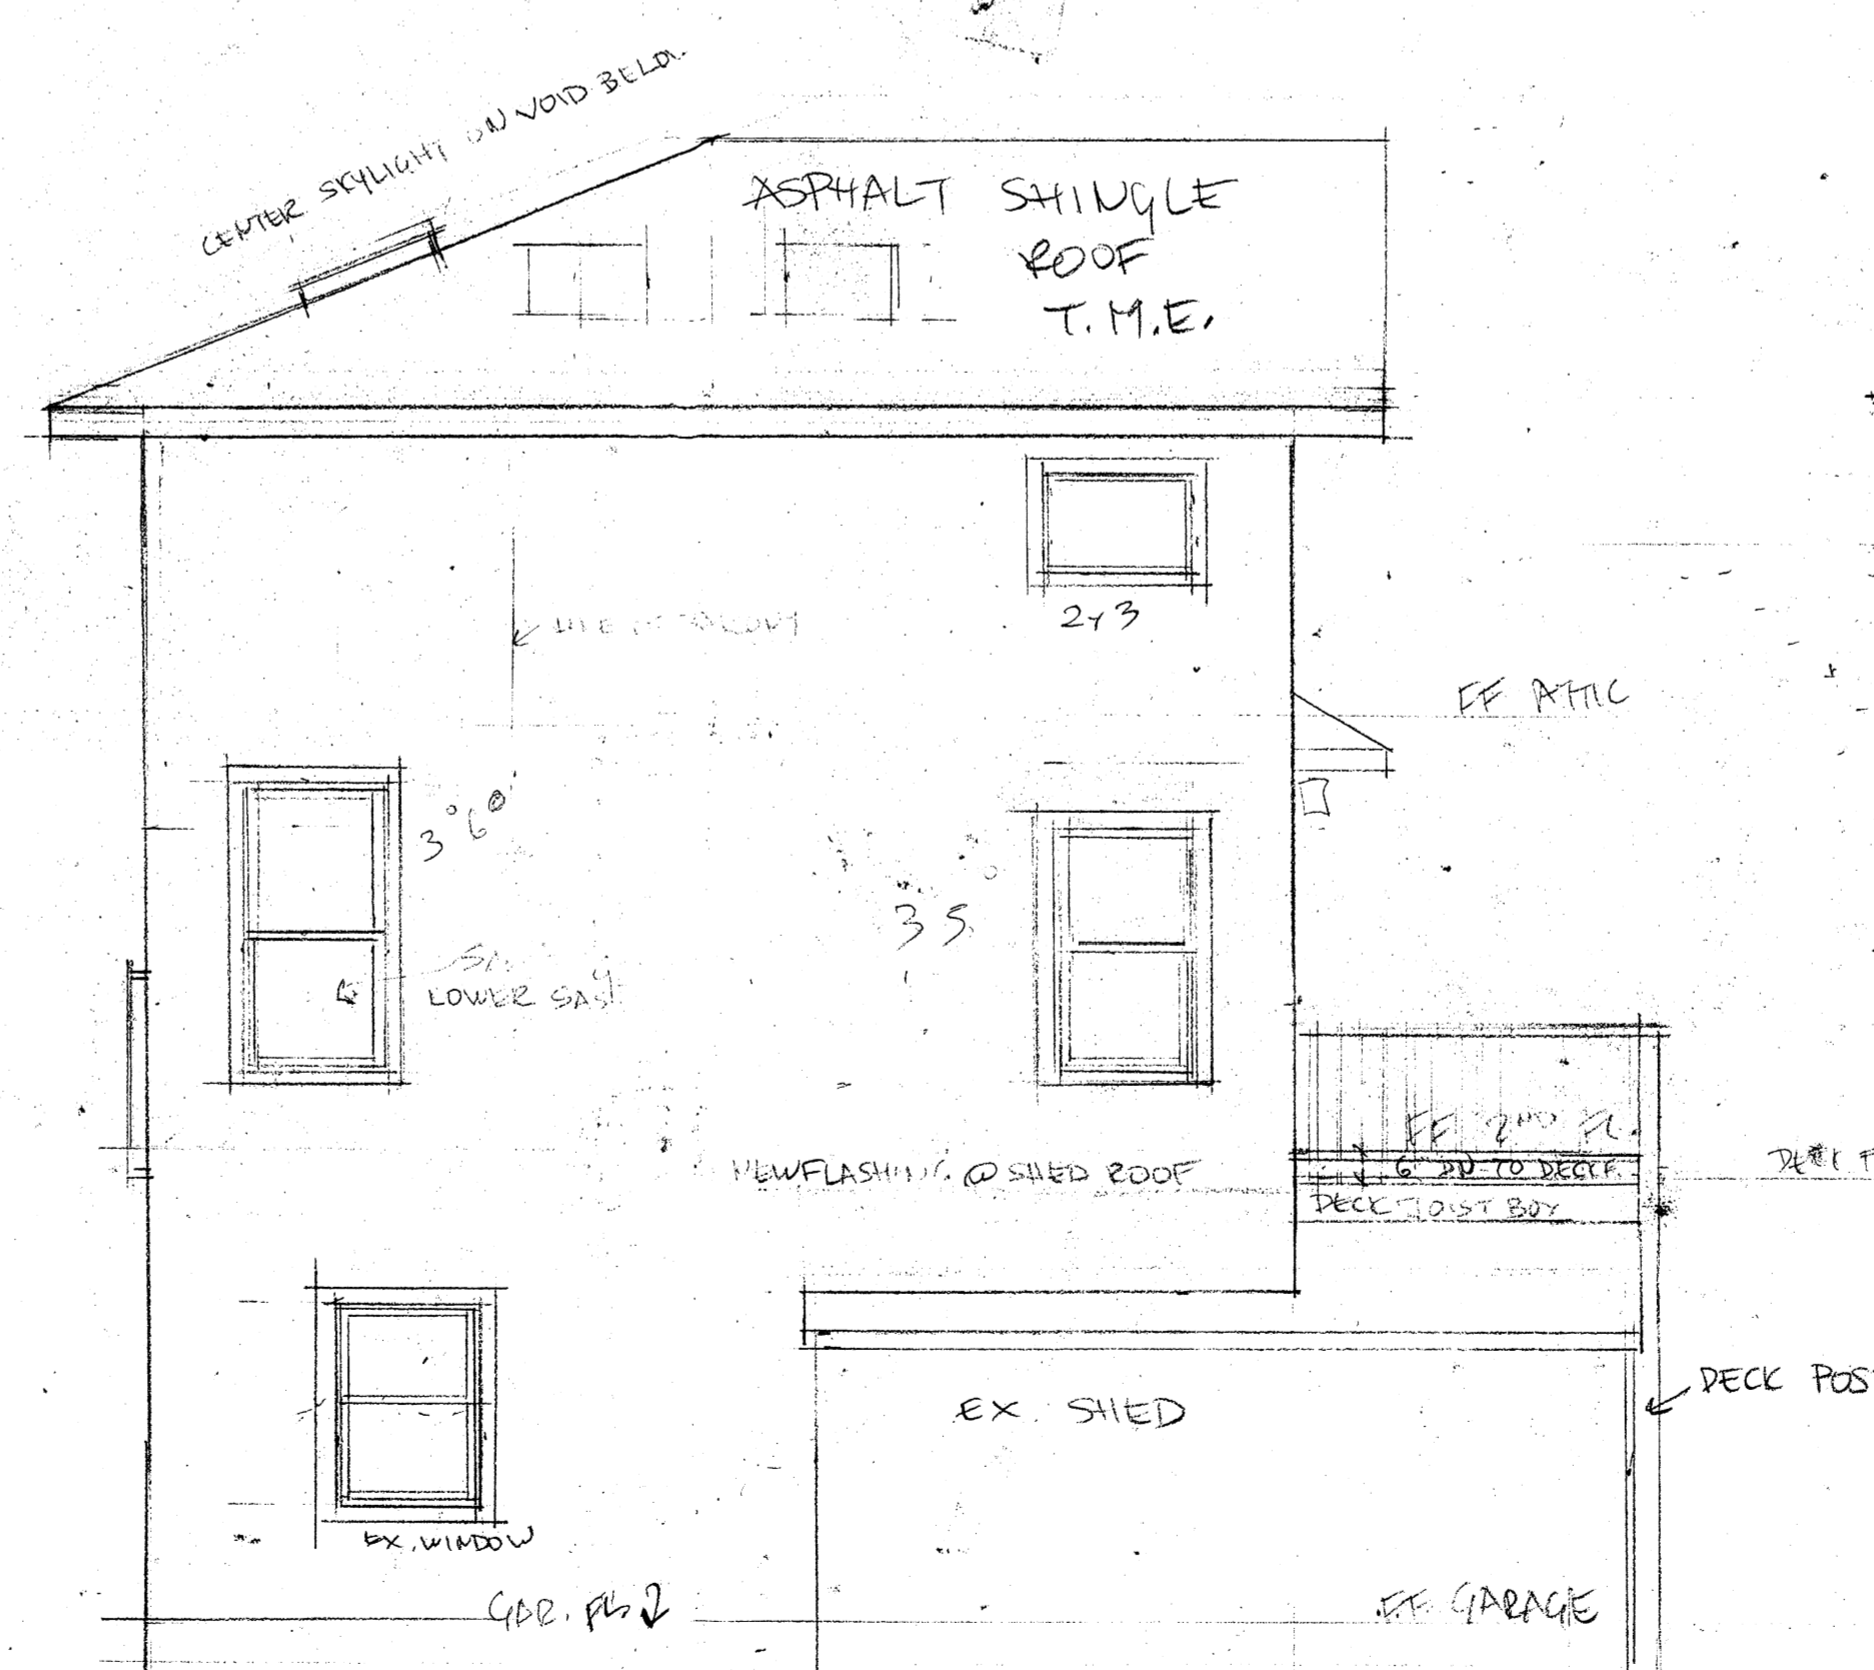

NORTH ELEVATION

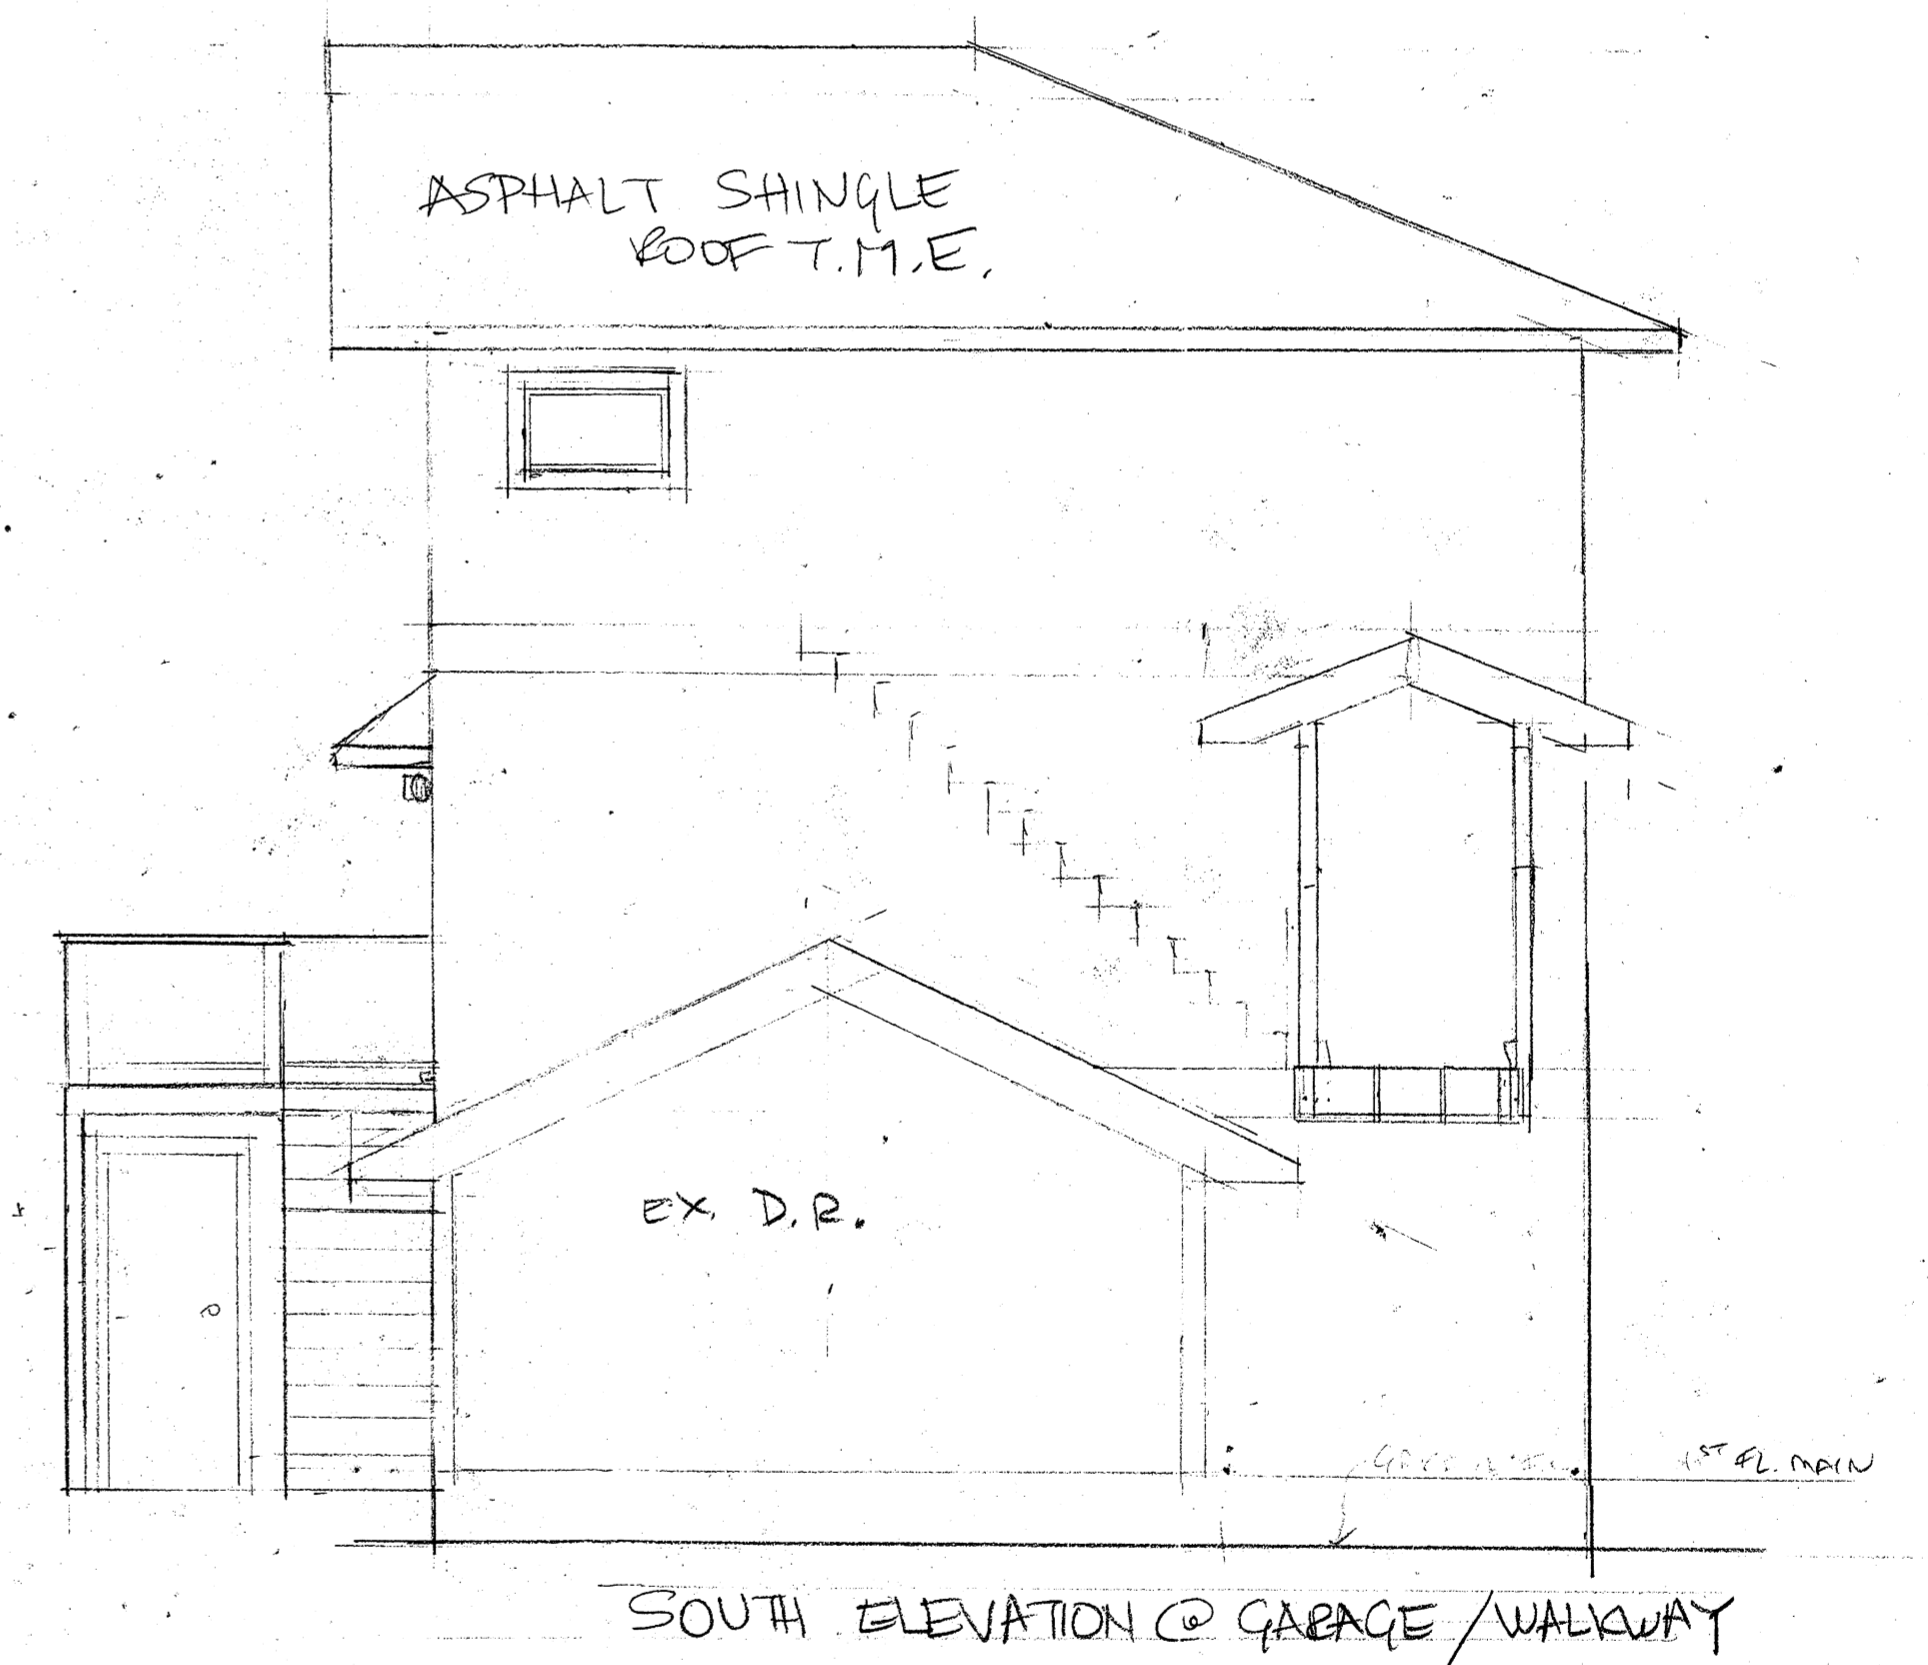

SOUTH ELEVATION @ GARAGE/WALKWAY

ADDITION TO RESIDENCE OF MR. & MRS. JAMES SLOCUM 2324 WASHINGTON BOULEVARD STAMFORD, CT	STEPHANIE MARK RESIDENTIAL DESIGN SERVICES 18 TURN OF RIVER ROAD STAMFORD, CT 06305 203-329-7562
ELEVATIONS AS NOTED SCALE 1/4" = 1'-0" AUGUST 24, 2023	SHEET 3 OF 3