



1 BASEMENT PLAN
A-1 1/4"=1'-0"

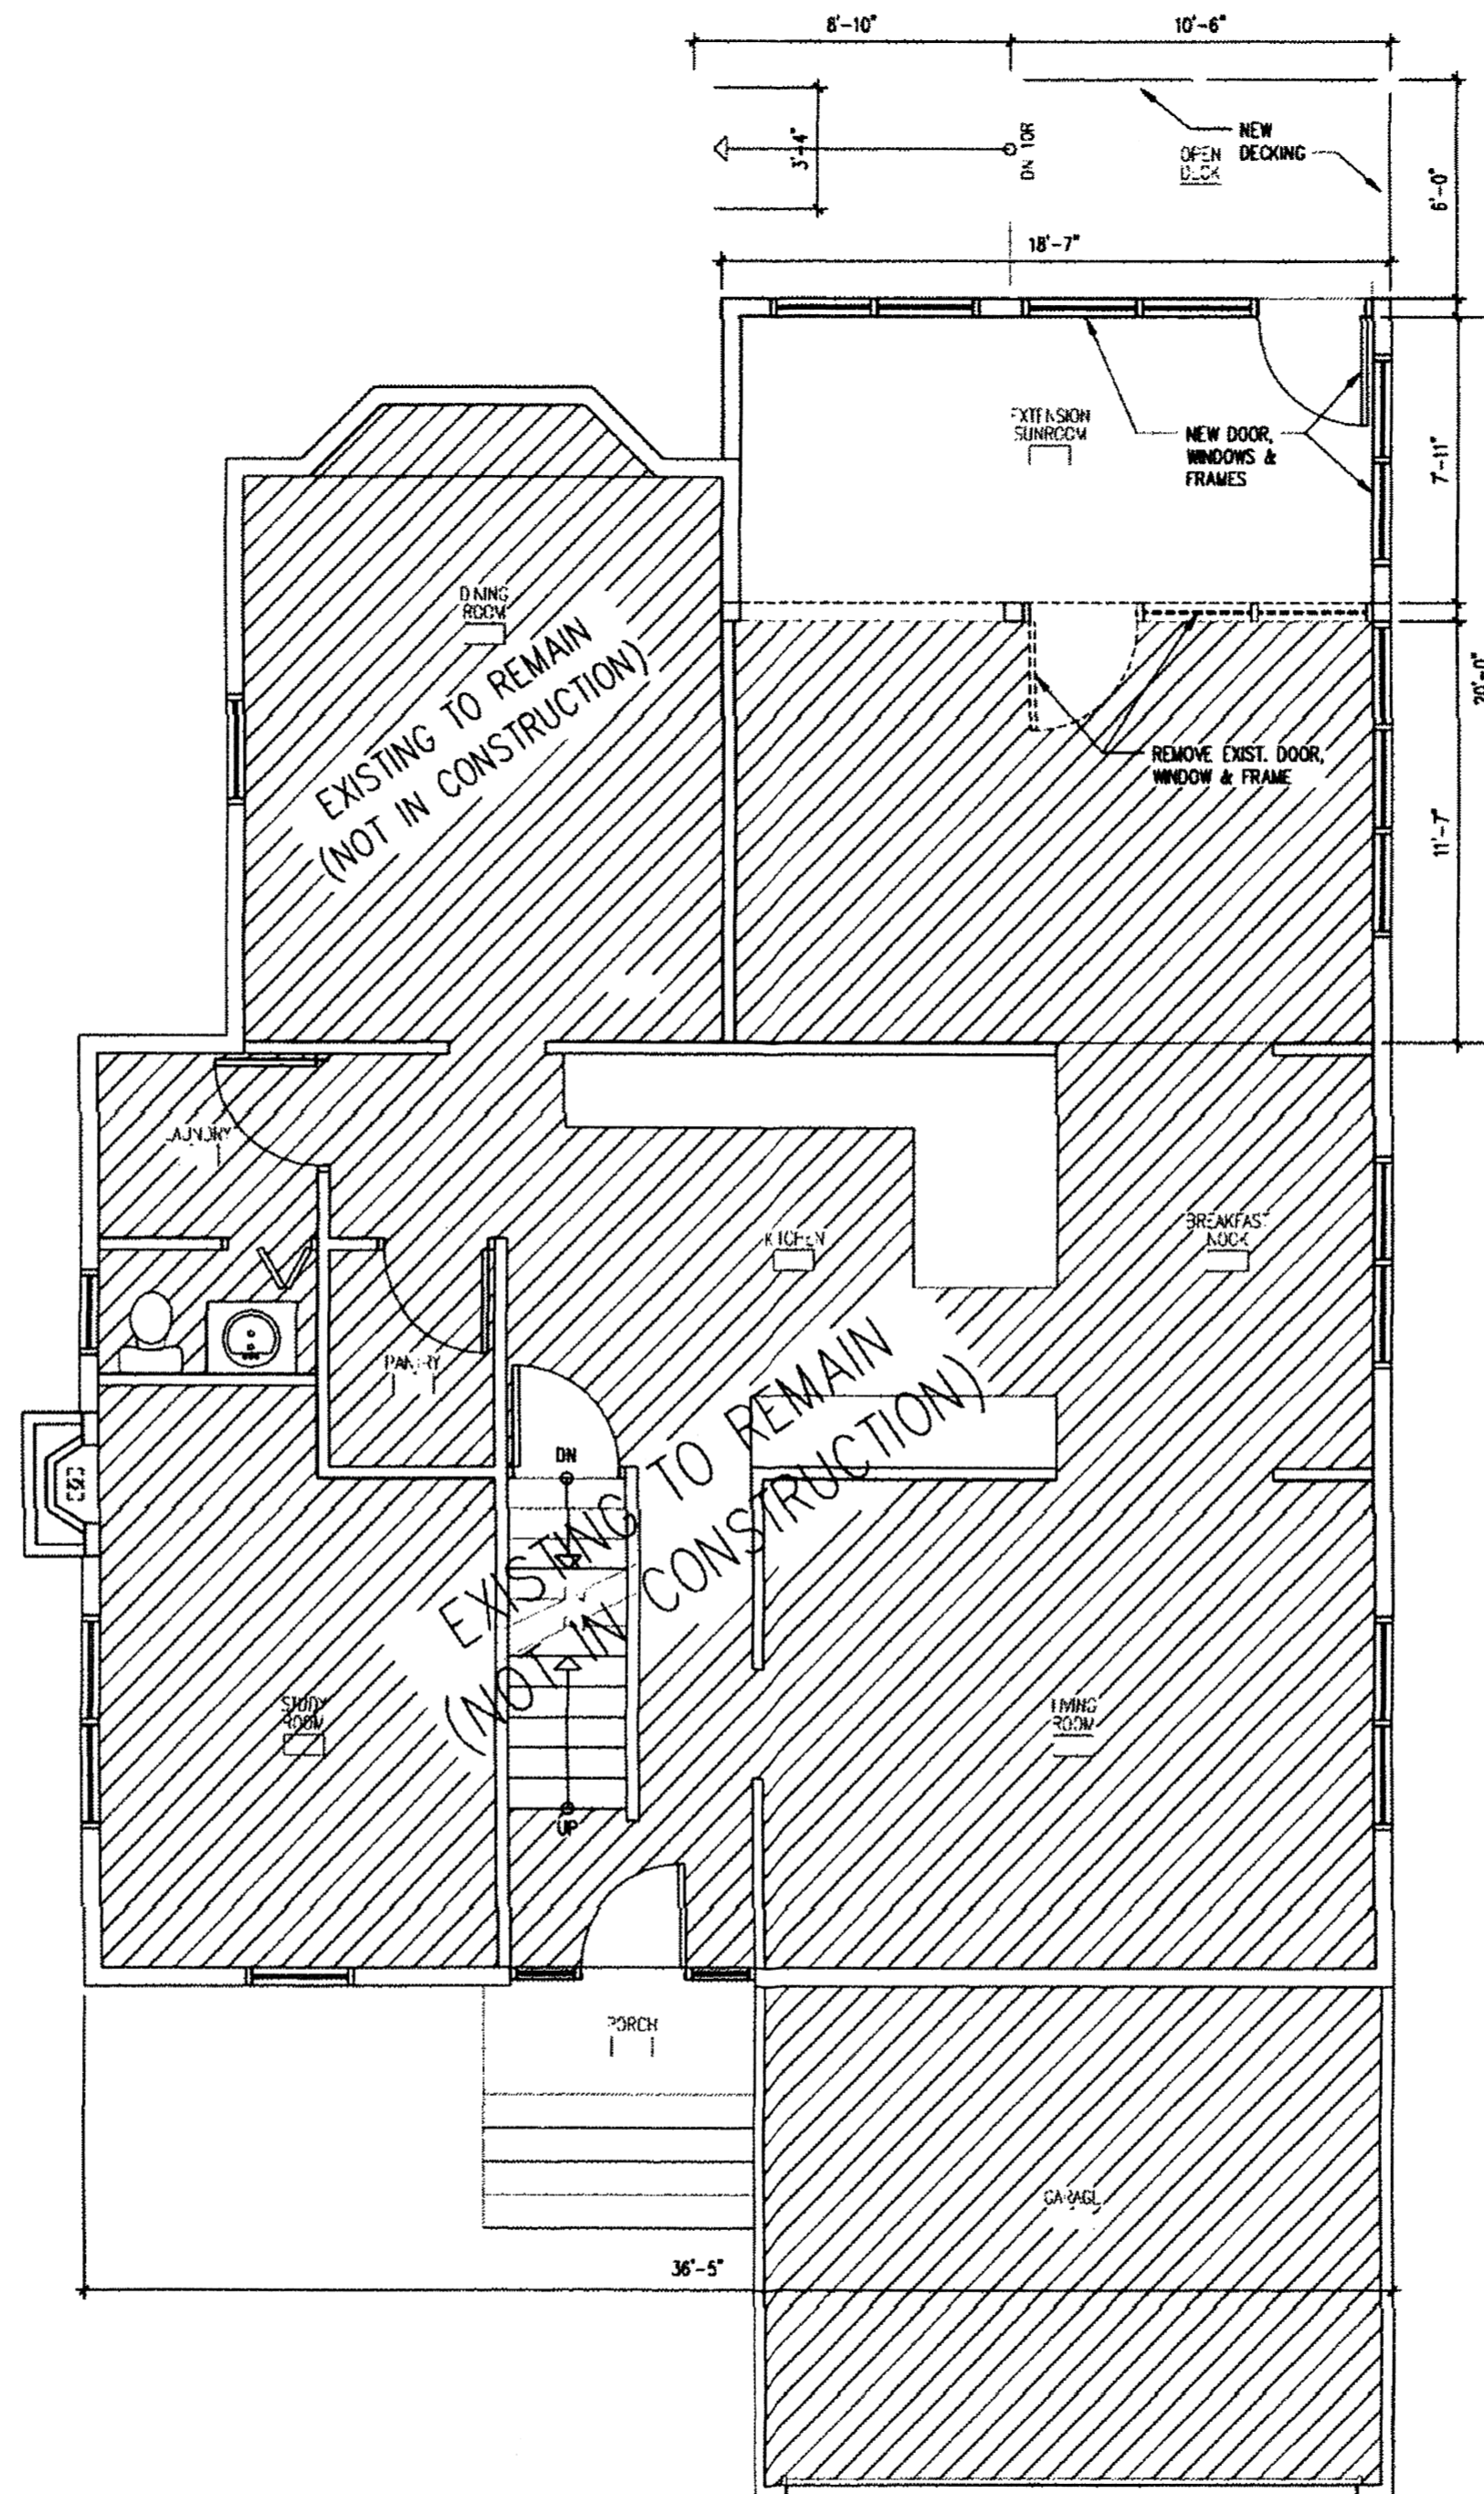

2 FIRST FLOOR PLAN
A-1 1/4"=1'-0"

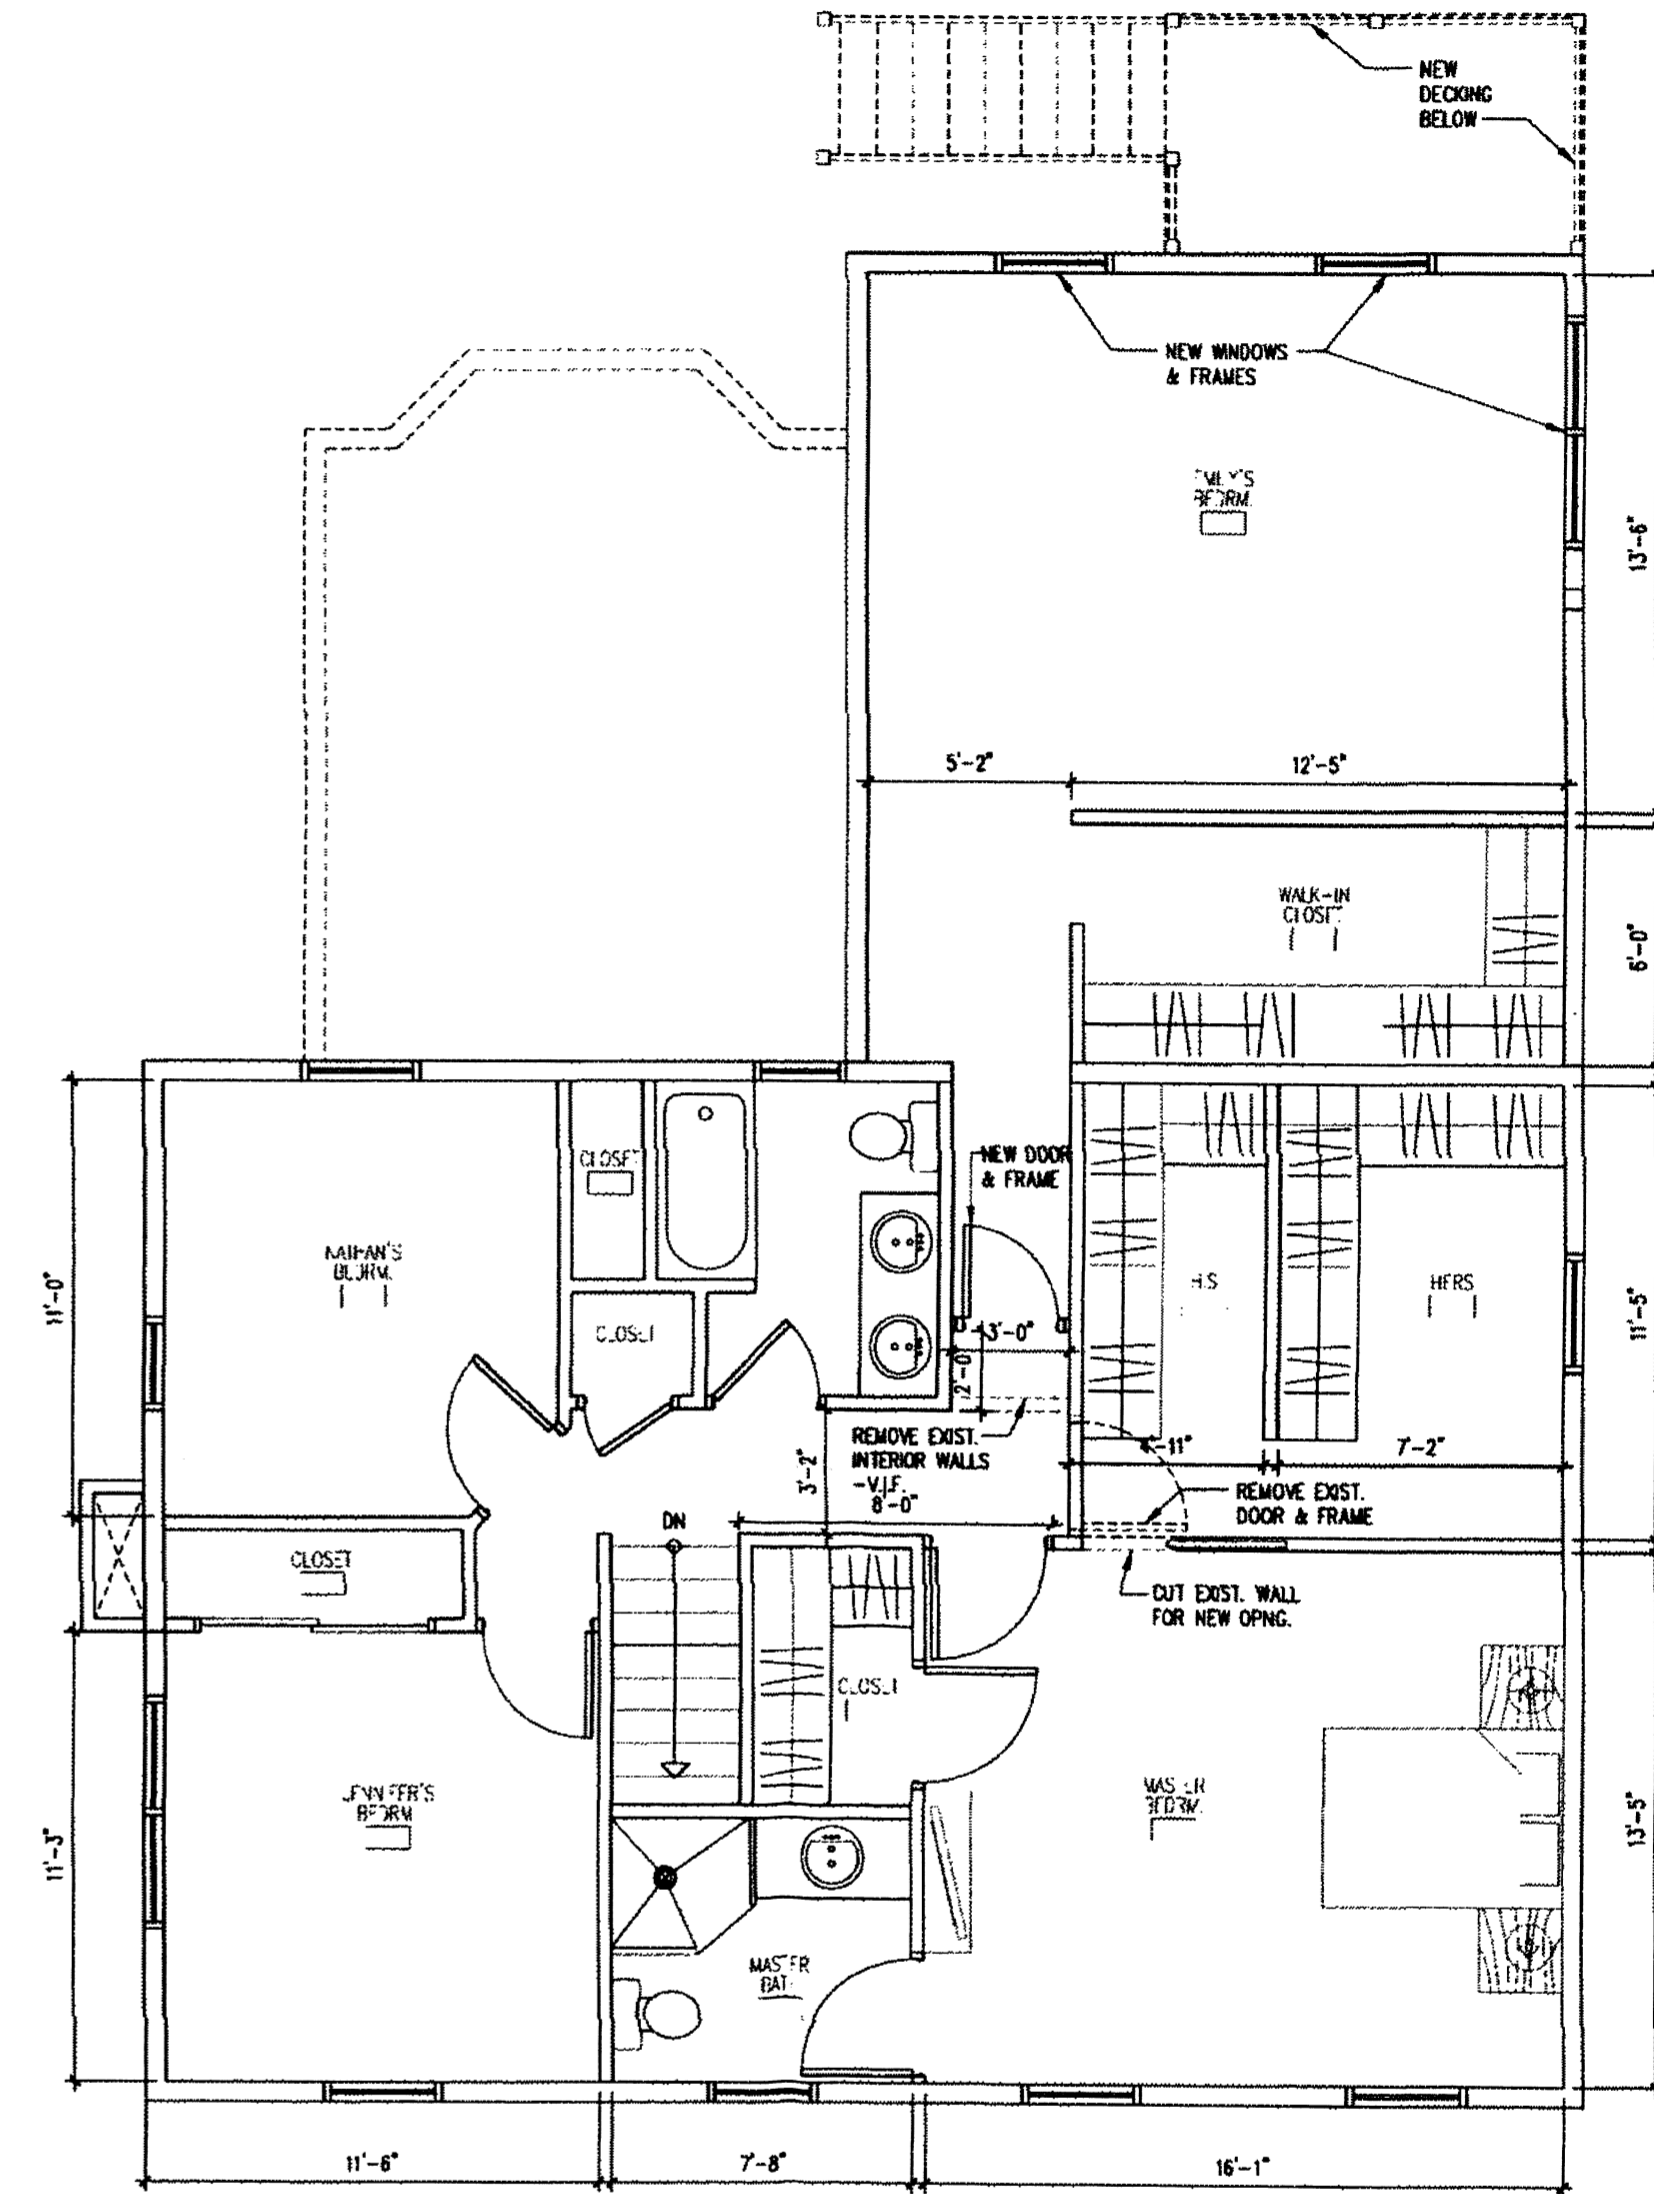

3 SECOND FLOOR PLAN
A-1 1/4"=1'-0"



#033-24

Trendix Design
architectural and
drafting services

OWNER

CONTRACTOR


CONSULTANT

PROJECT NAME
**ALTERATION TO
PRIVATE RESIDENCE**
28 Terrace Ave.
Stamford, CT 06905


STAMP

NO.	DATE	REVISION
1.	12/21/23	SUBMIT FOR PERMIT

DRAWING TITLE
**EXISTING & PROPOSED
FLOOR PLANS**
SHEET NUMBER
A-1
PROJECT NUMBER

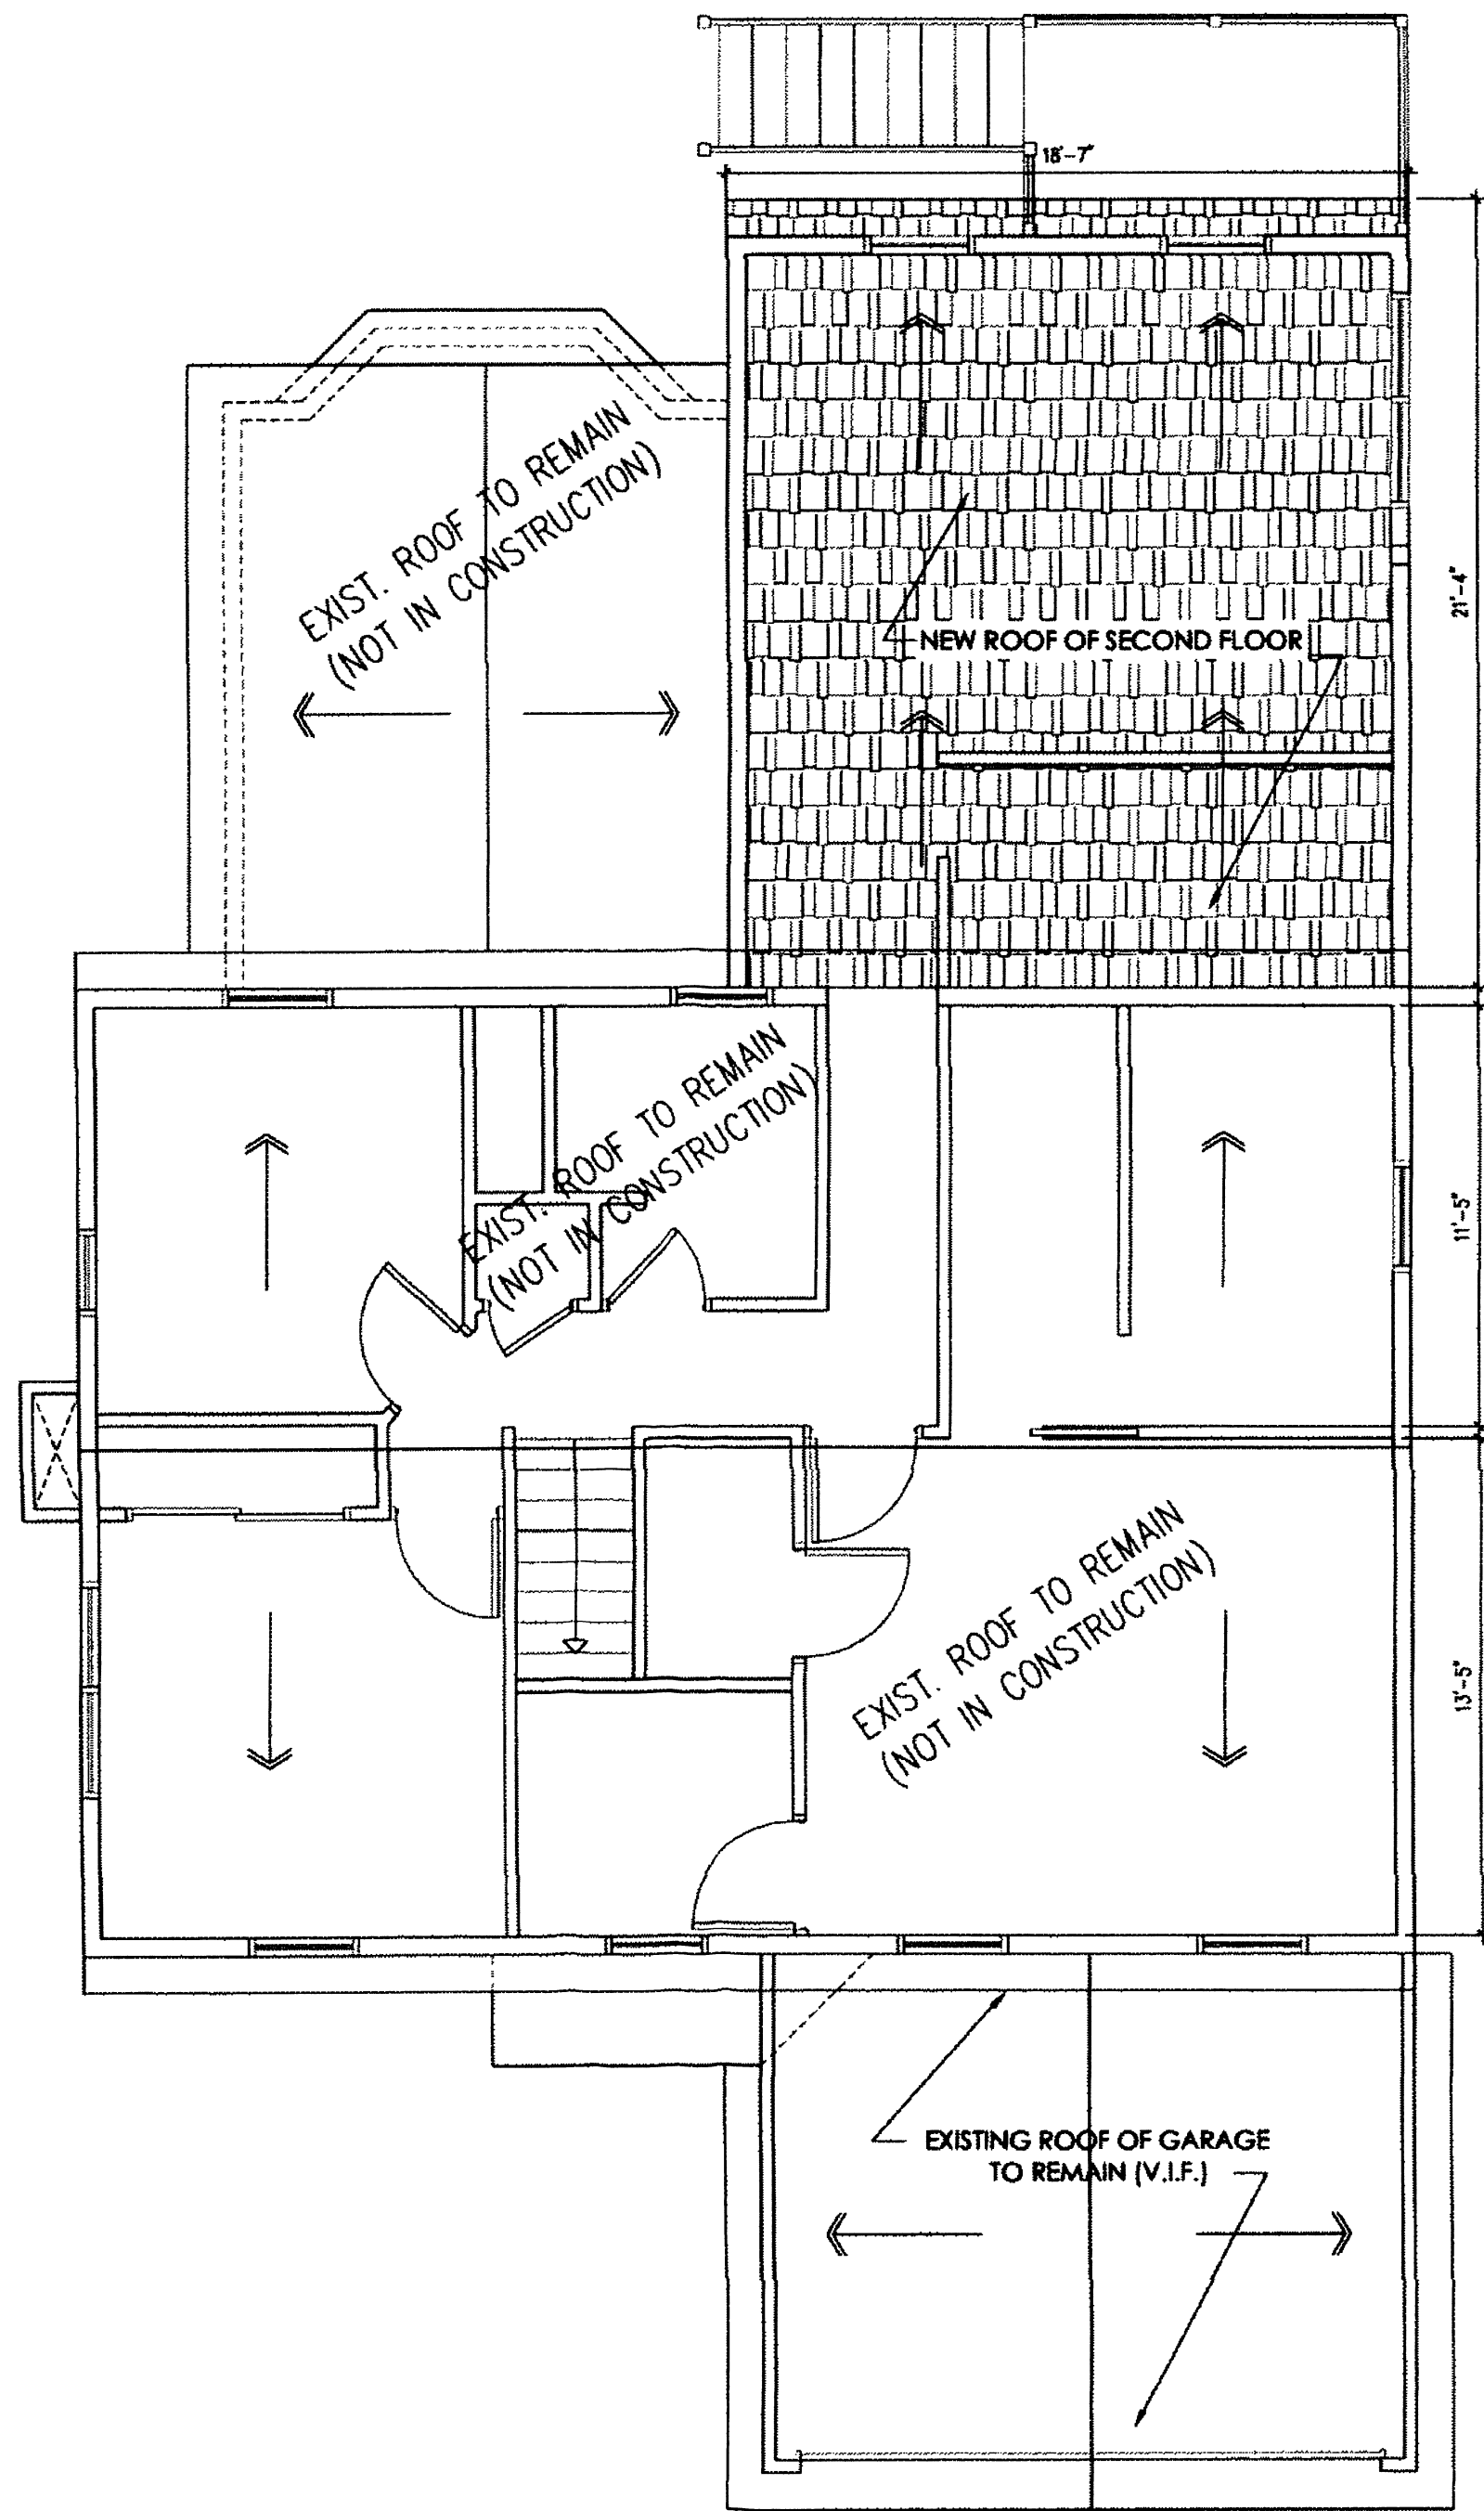


1 ROOF PLAN
A-2 1/4"=1'-0"

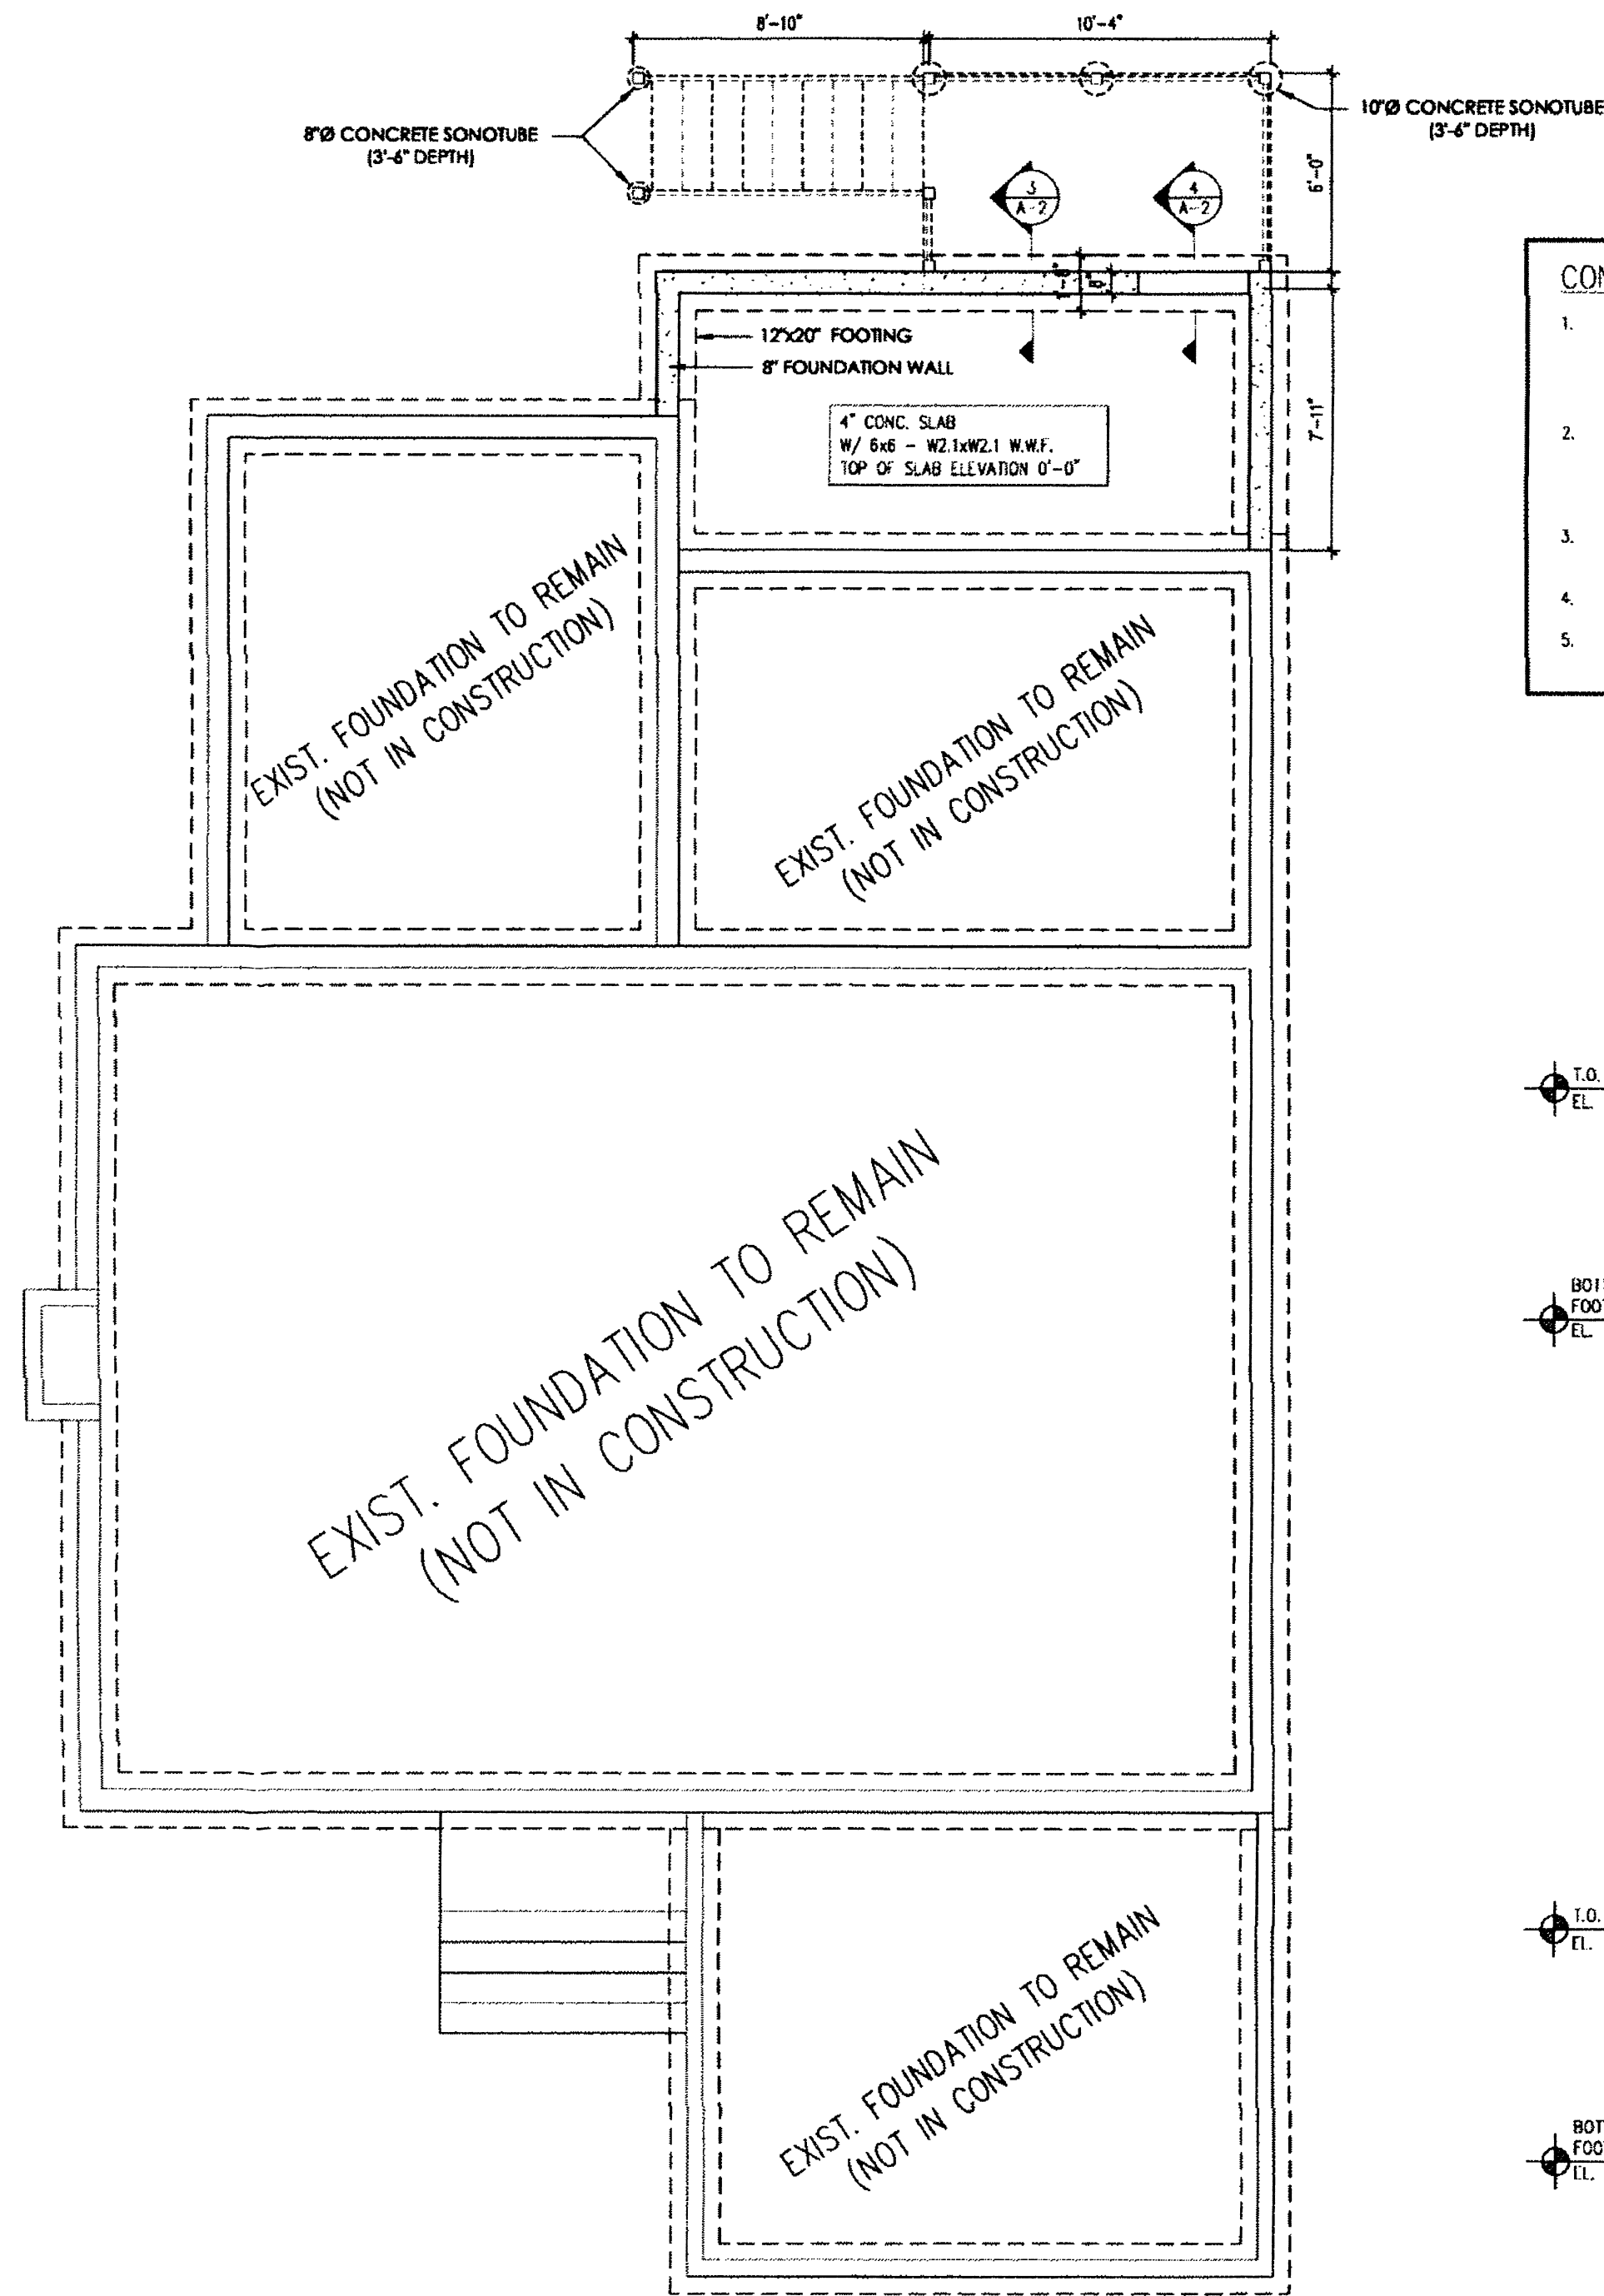


2 FOUNDATION PLAN
A-2 1/4"=1'-0"

- CONCRETE NOTES:**
- ALL CONCRETE CONSTRUCTION SHALL CONFORM TO AMERICAN CONCRETE INSTITUTE'S "BUILDING CODE REQUIREMENTS FOR REINFORCED CONCRETE" (ACI 318 - LATEST EDITION) AND SPECIFICATION FOR STRUCTURAL CONCRETE FOR BUILDINGS (ACI - LATEST EDITION).
 - CONCRETE FOOTINGS AND FOUNDATION WALLS SHALL HAVE A MINIMUM COMPRESSIVE STRENGTH OF 3000 PSI AT 28 DAYS; CONCRETE SLAB SHALL HAVE MINIMUM COMPRESSIVE STRENGTH OF 3500 PSI AT 28 DAYS.
 - WELOED WIRE FABRIC USED AS REINFORCEMENT FOR SLABS ON GRADE SHALL BE SUPPORTED BY CHAIRS OR BOLSTERS.
 - REINFORCING SHALL BE F_y = 60 KSI.
 - CONCRETE FOUNDATION DESIGN IS BASED ON AN ASSUMED 2.5 KSF SOIL CAPACITY.

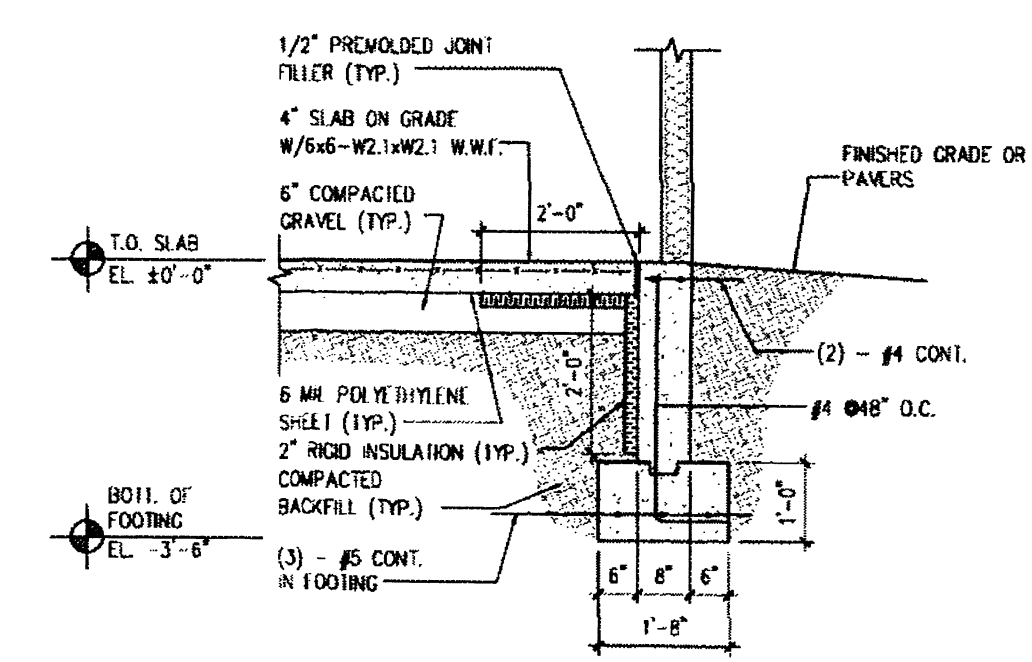

3 TYP. FOUNDATION WALL
A-2 1/2" = 1'-0"

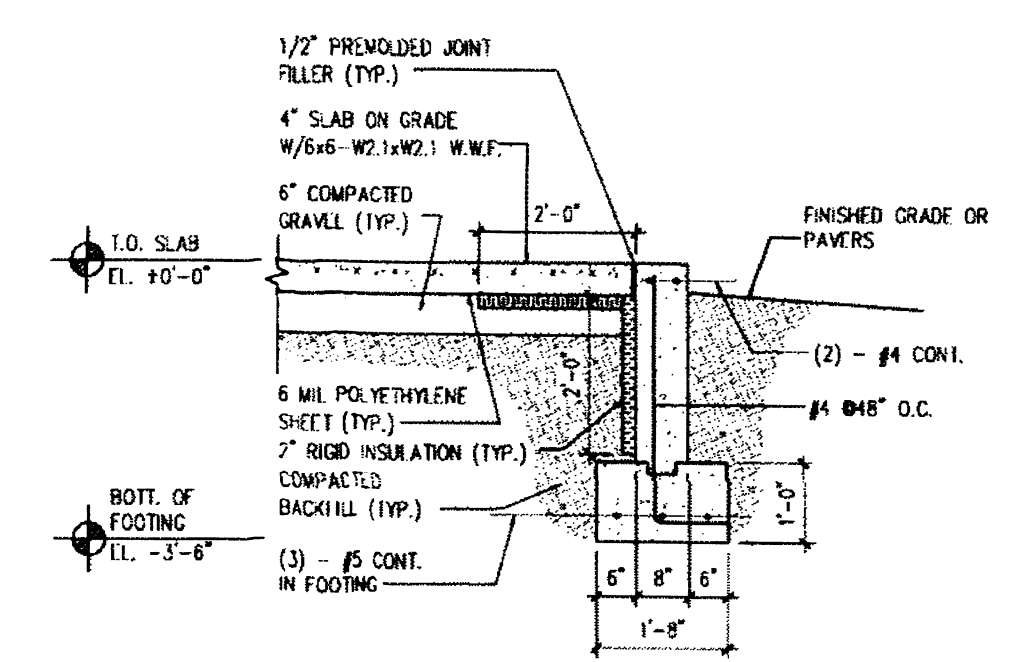

4 TYP. FOUNDATION WALL @ DOORS
A-2 1/2" = 1'-0"

Trendix Design
architectural and
drafting services

OWNER

CONTRACTOR


CONSULTANT

PROJECT NAME
**ALTERATION TO
PRIVATE RESIDENCE**
28 Terrace Ave.
Stamford, CT 06905


STAMP

NO.	DATE	REVISION
1.	12/21/23	SUBMIT FOR PERMIT


DRAWING TITLE
**ROOF AND FOUNDATION
PLAN & DETAILS**
SHEET NUMBER
A-2
PROJECT NUMBER

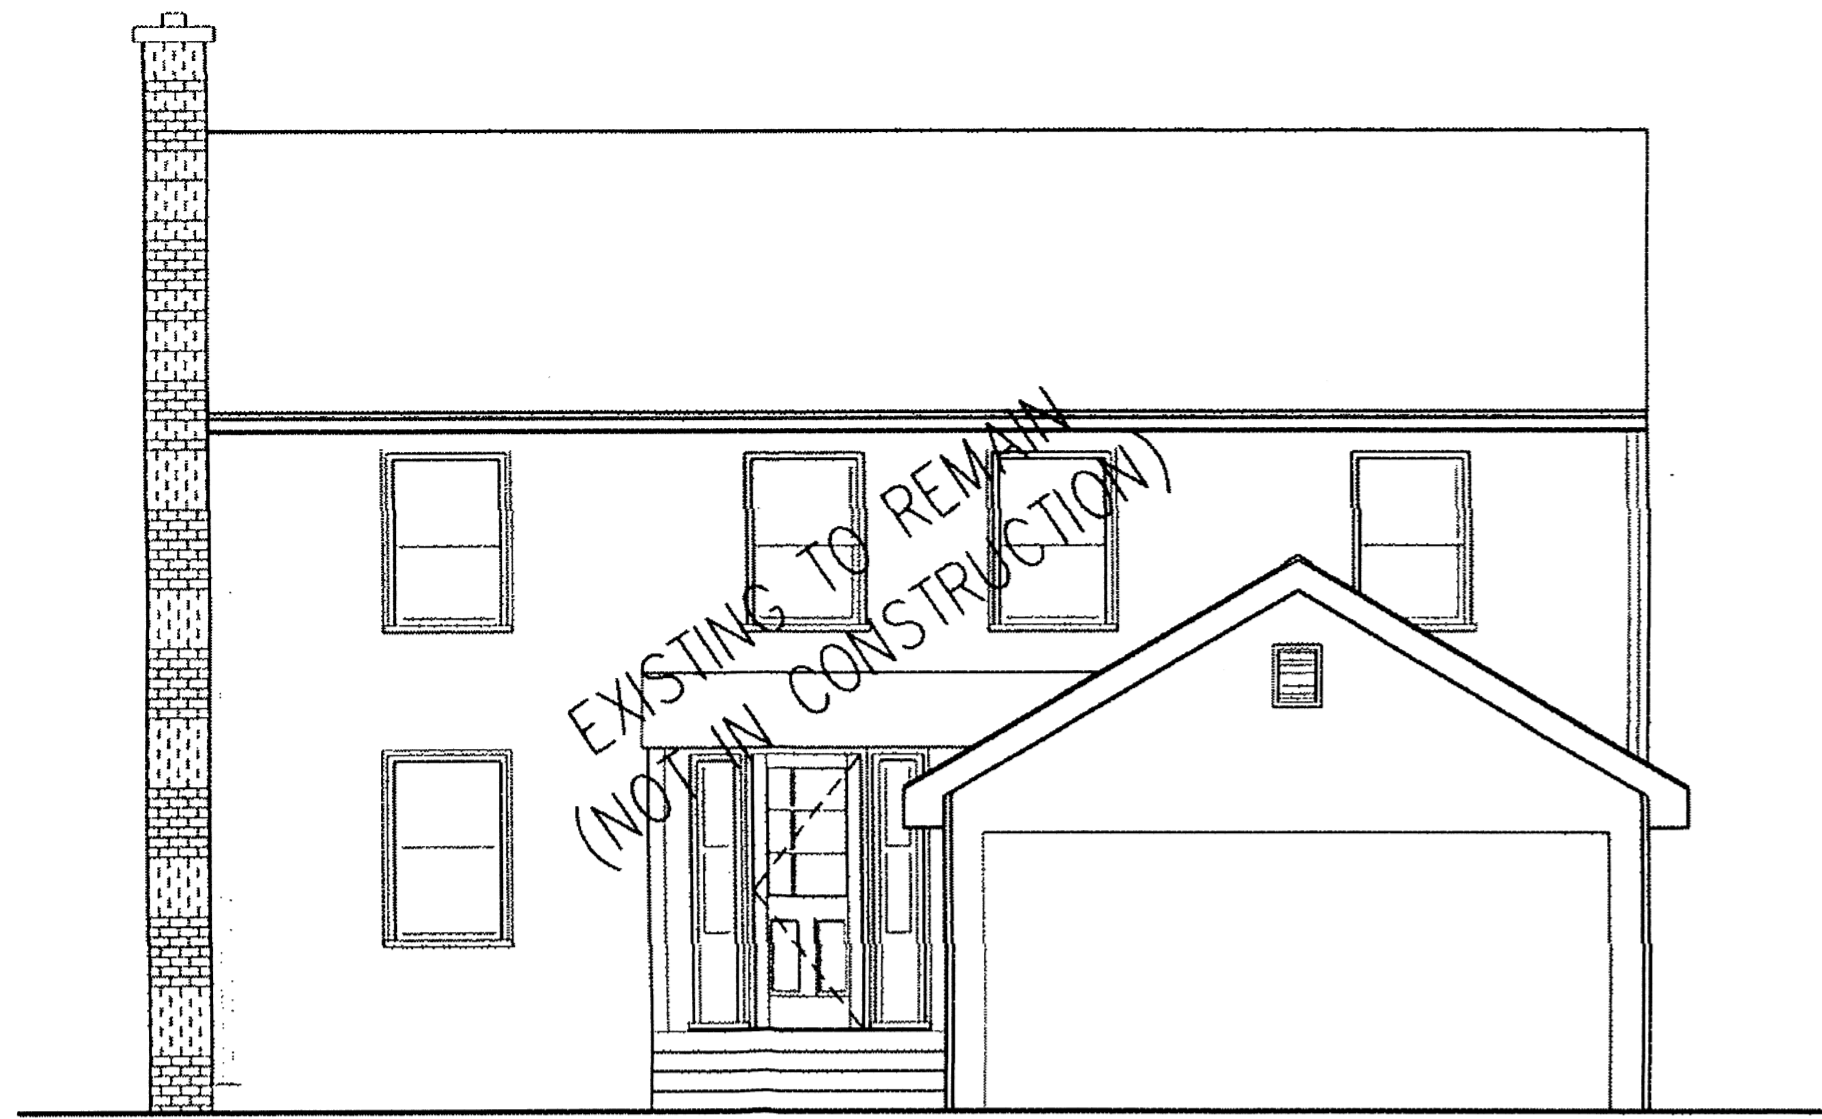



1 FRONT ELEVATION
A-3 1/4"=1'-0"

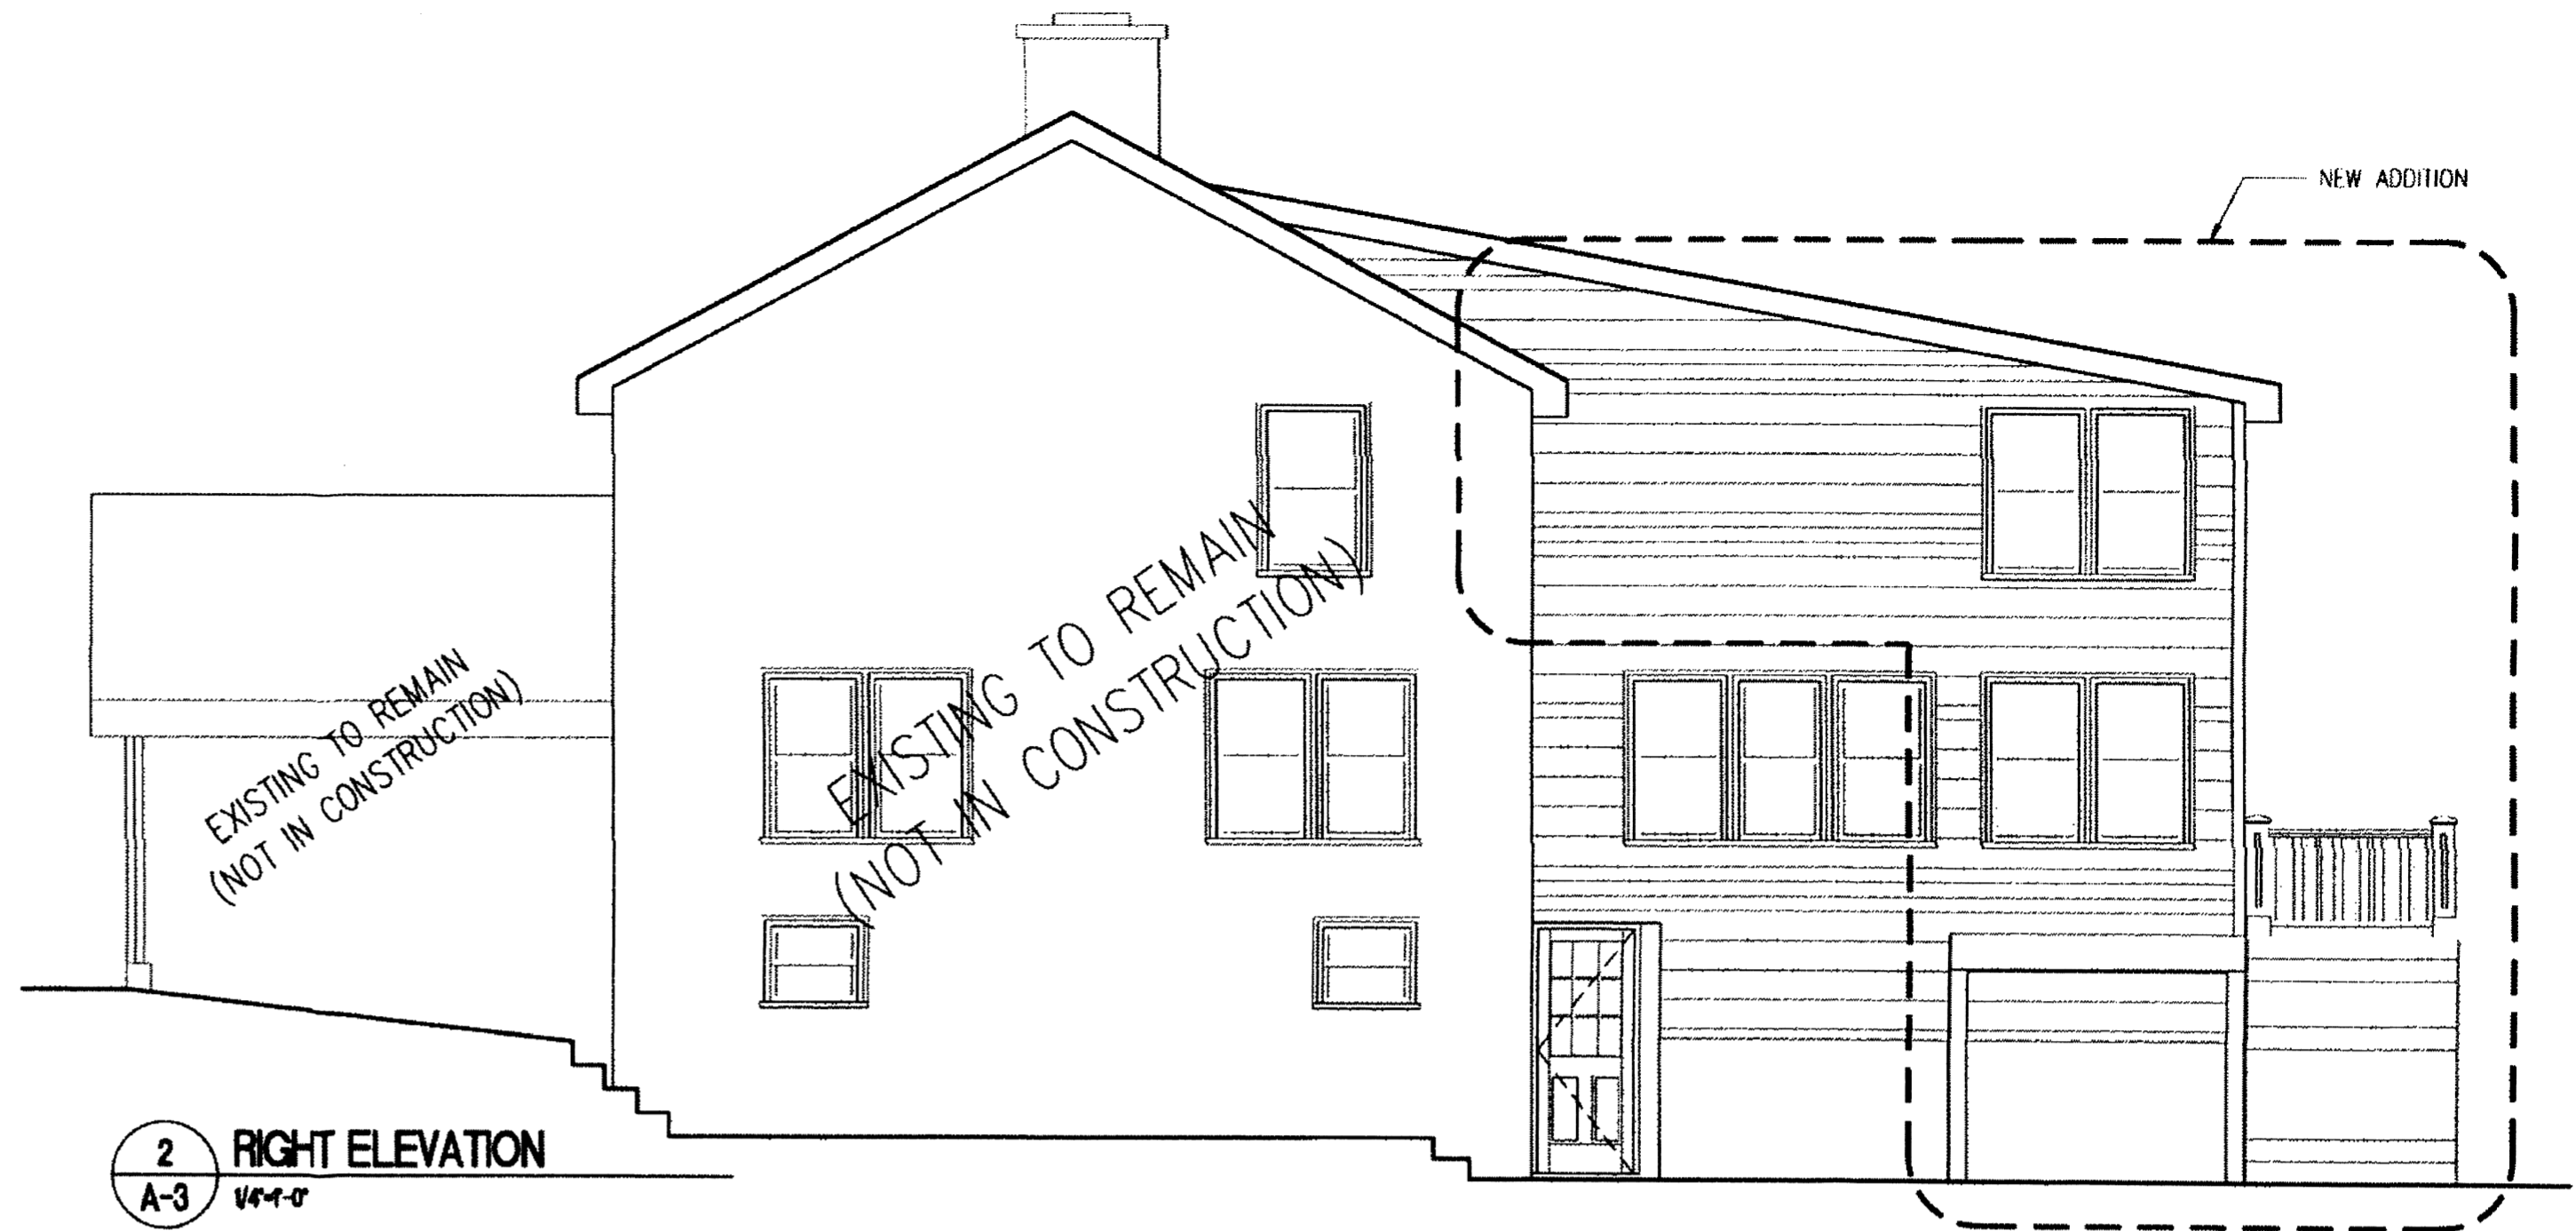


2 RIGHT ELEVATION
A-3 1/4"=1'-0"

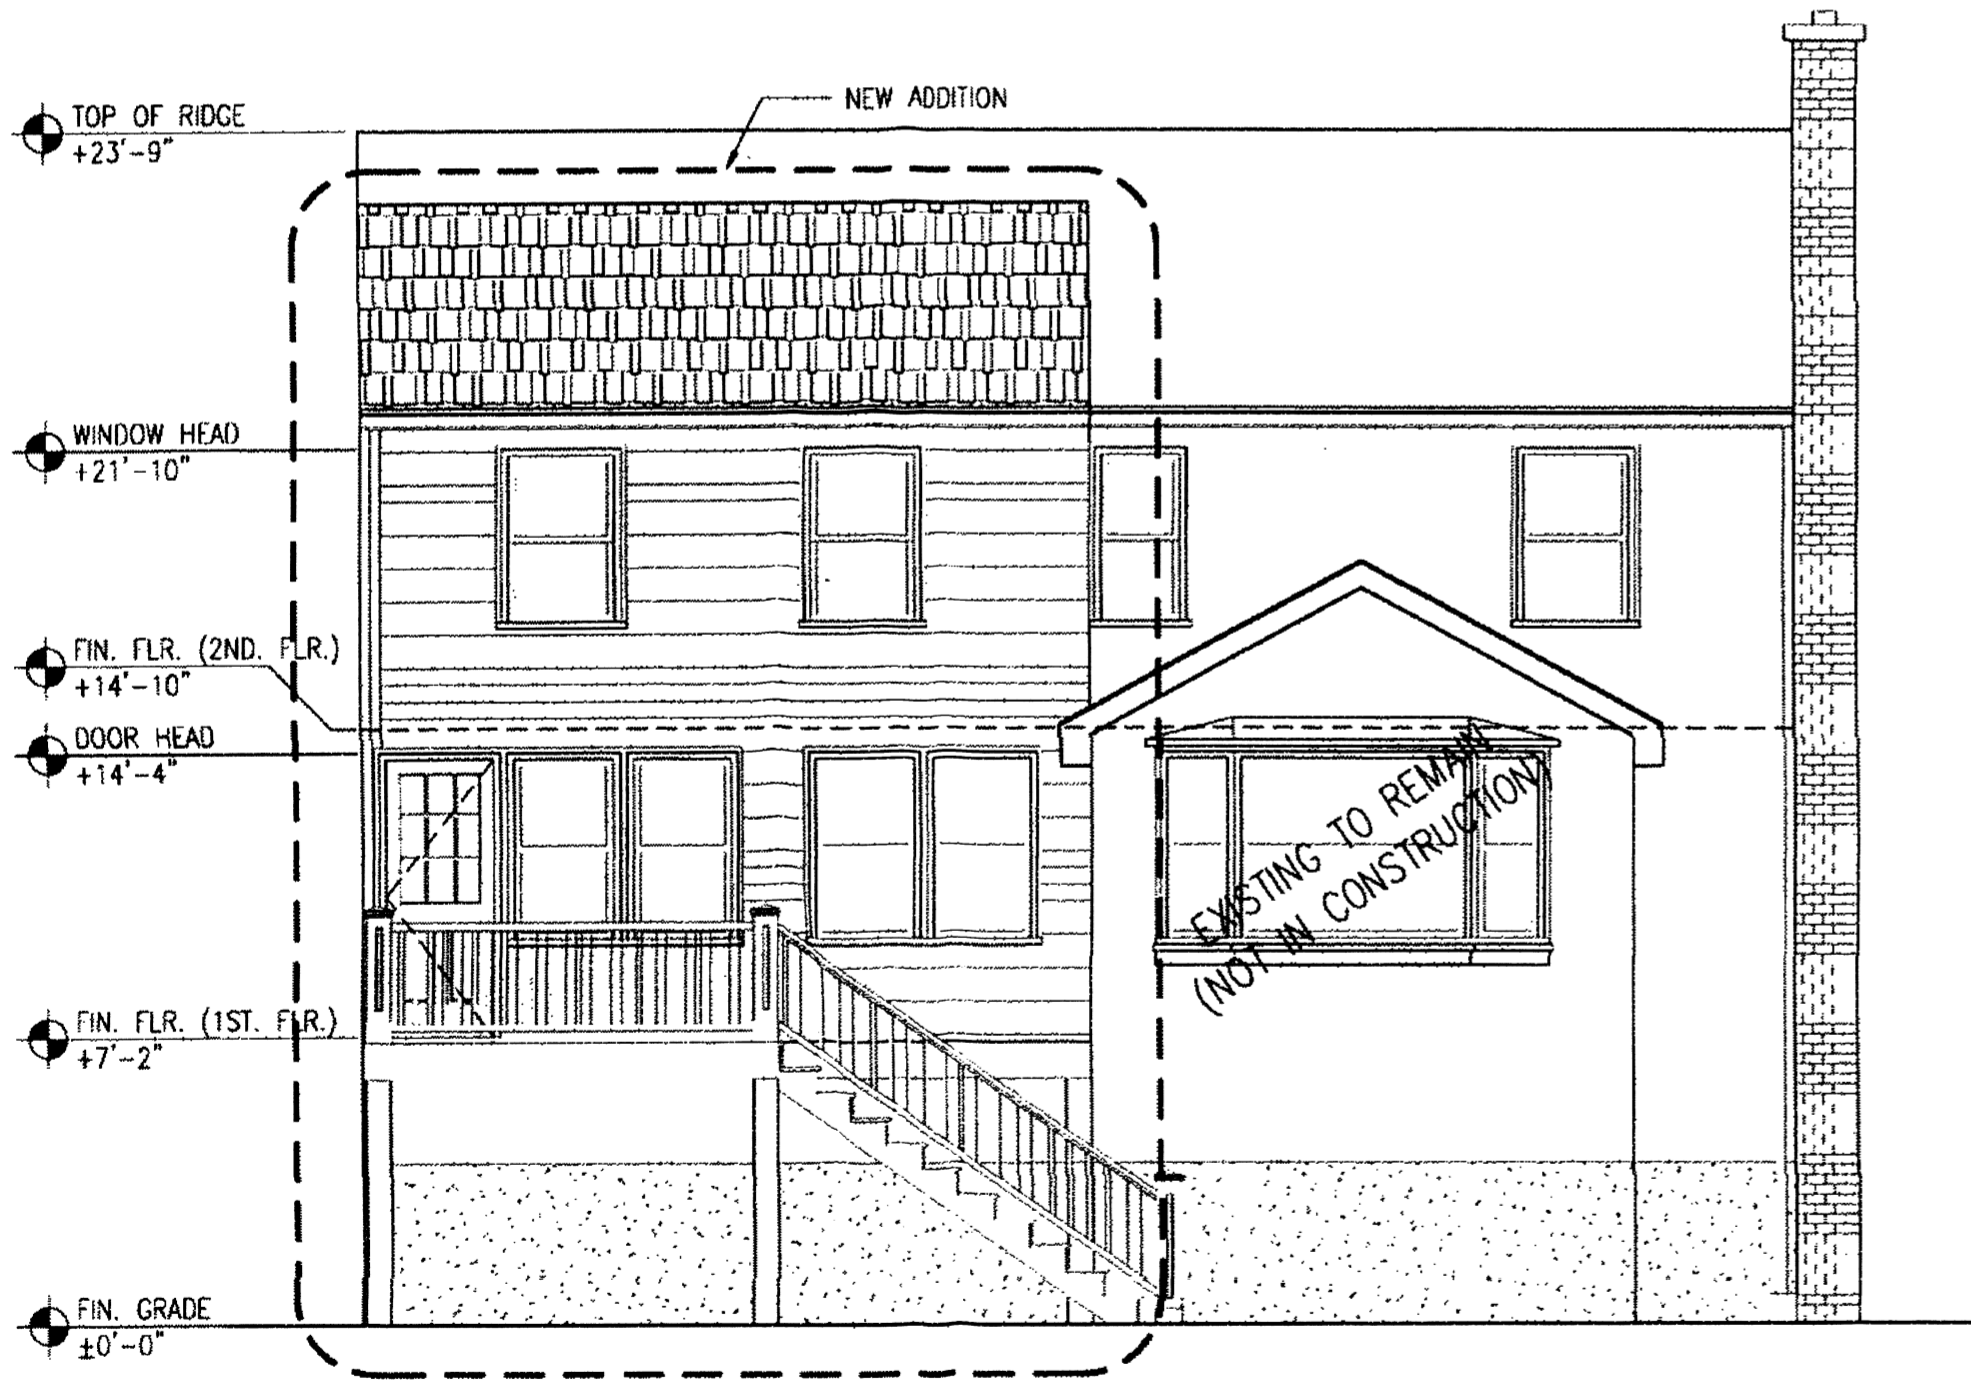

3 REAR ELEVATION
A-3 1/4"=1'-0"

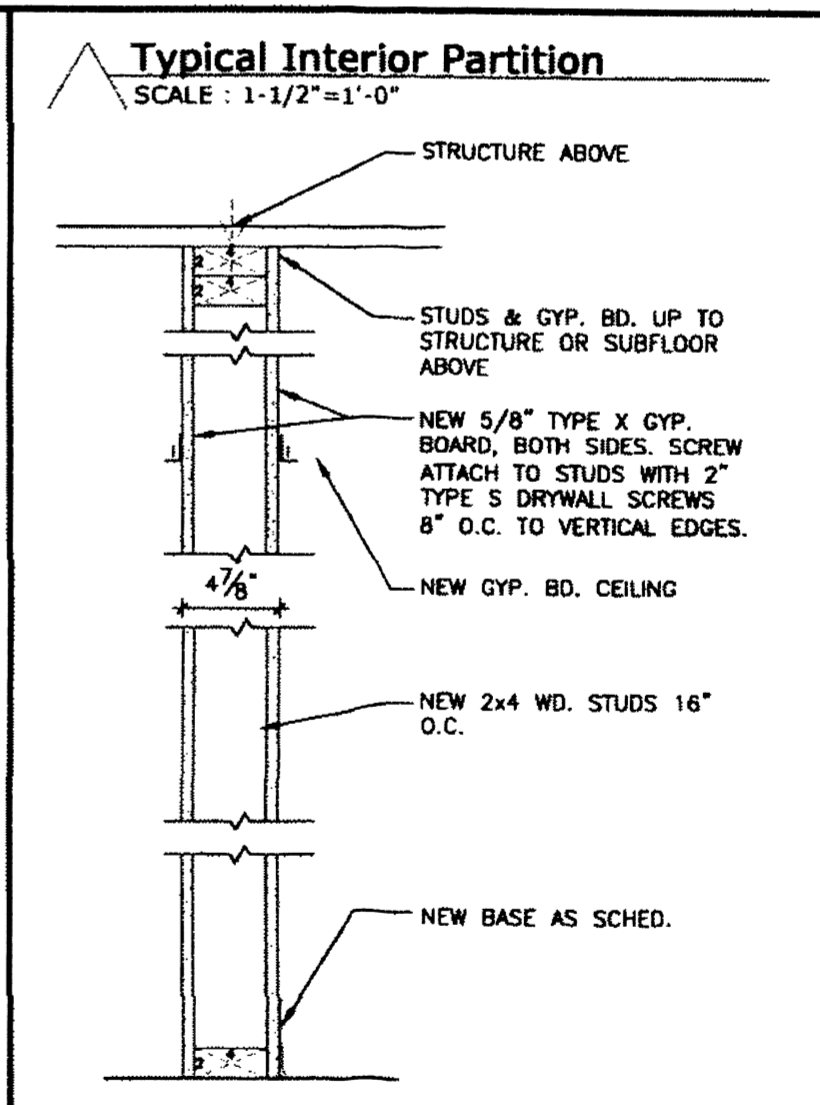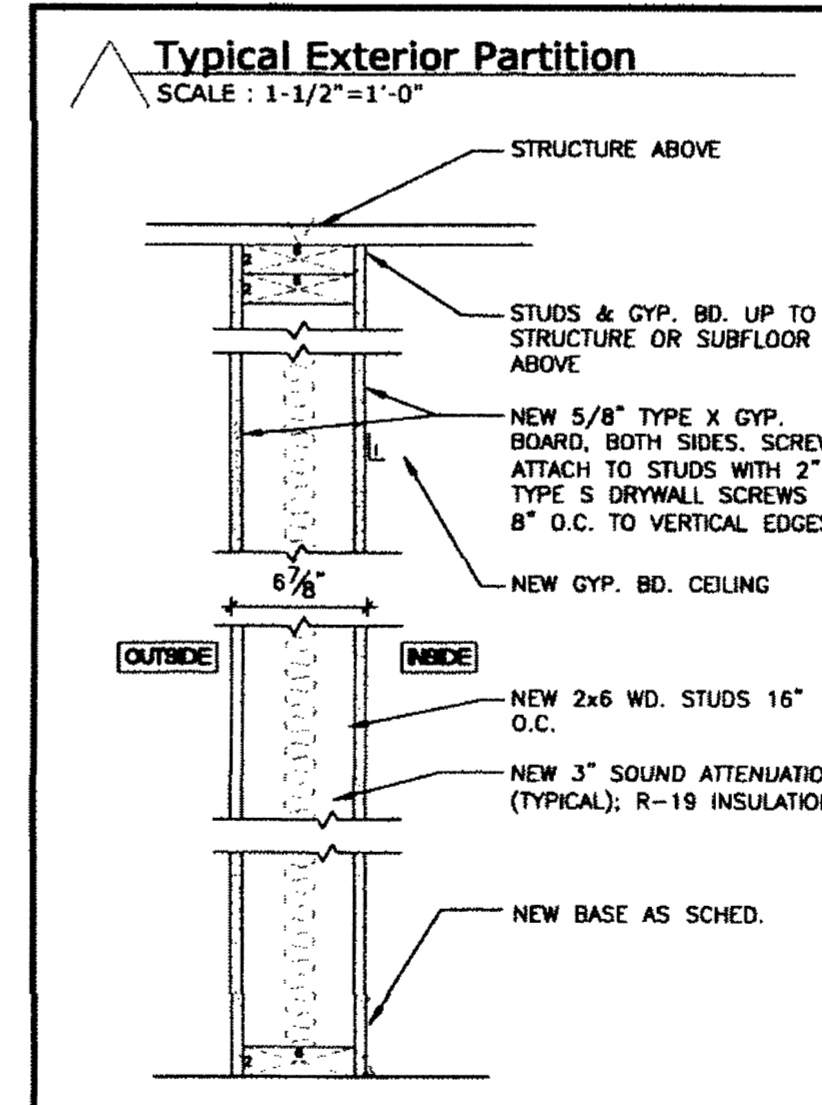


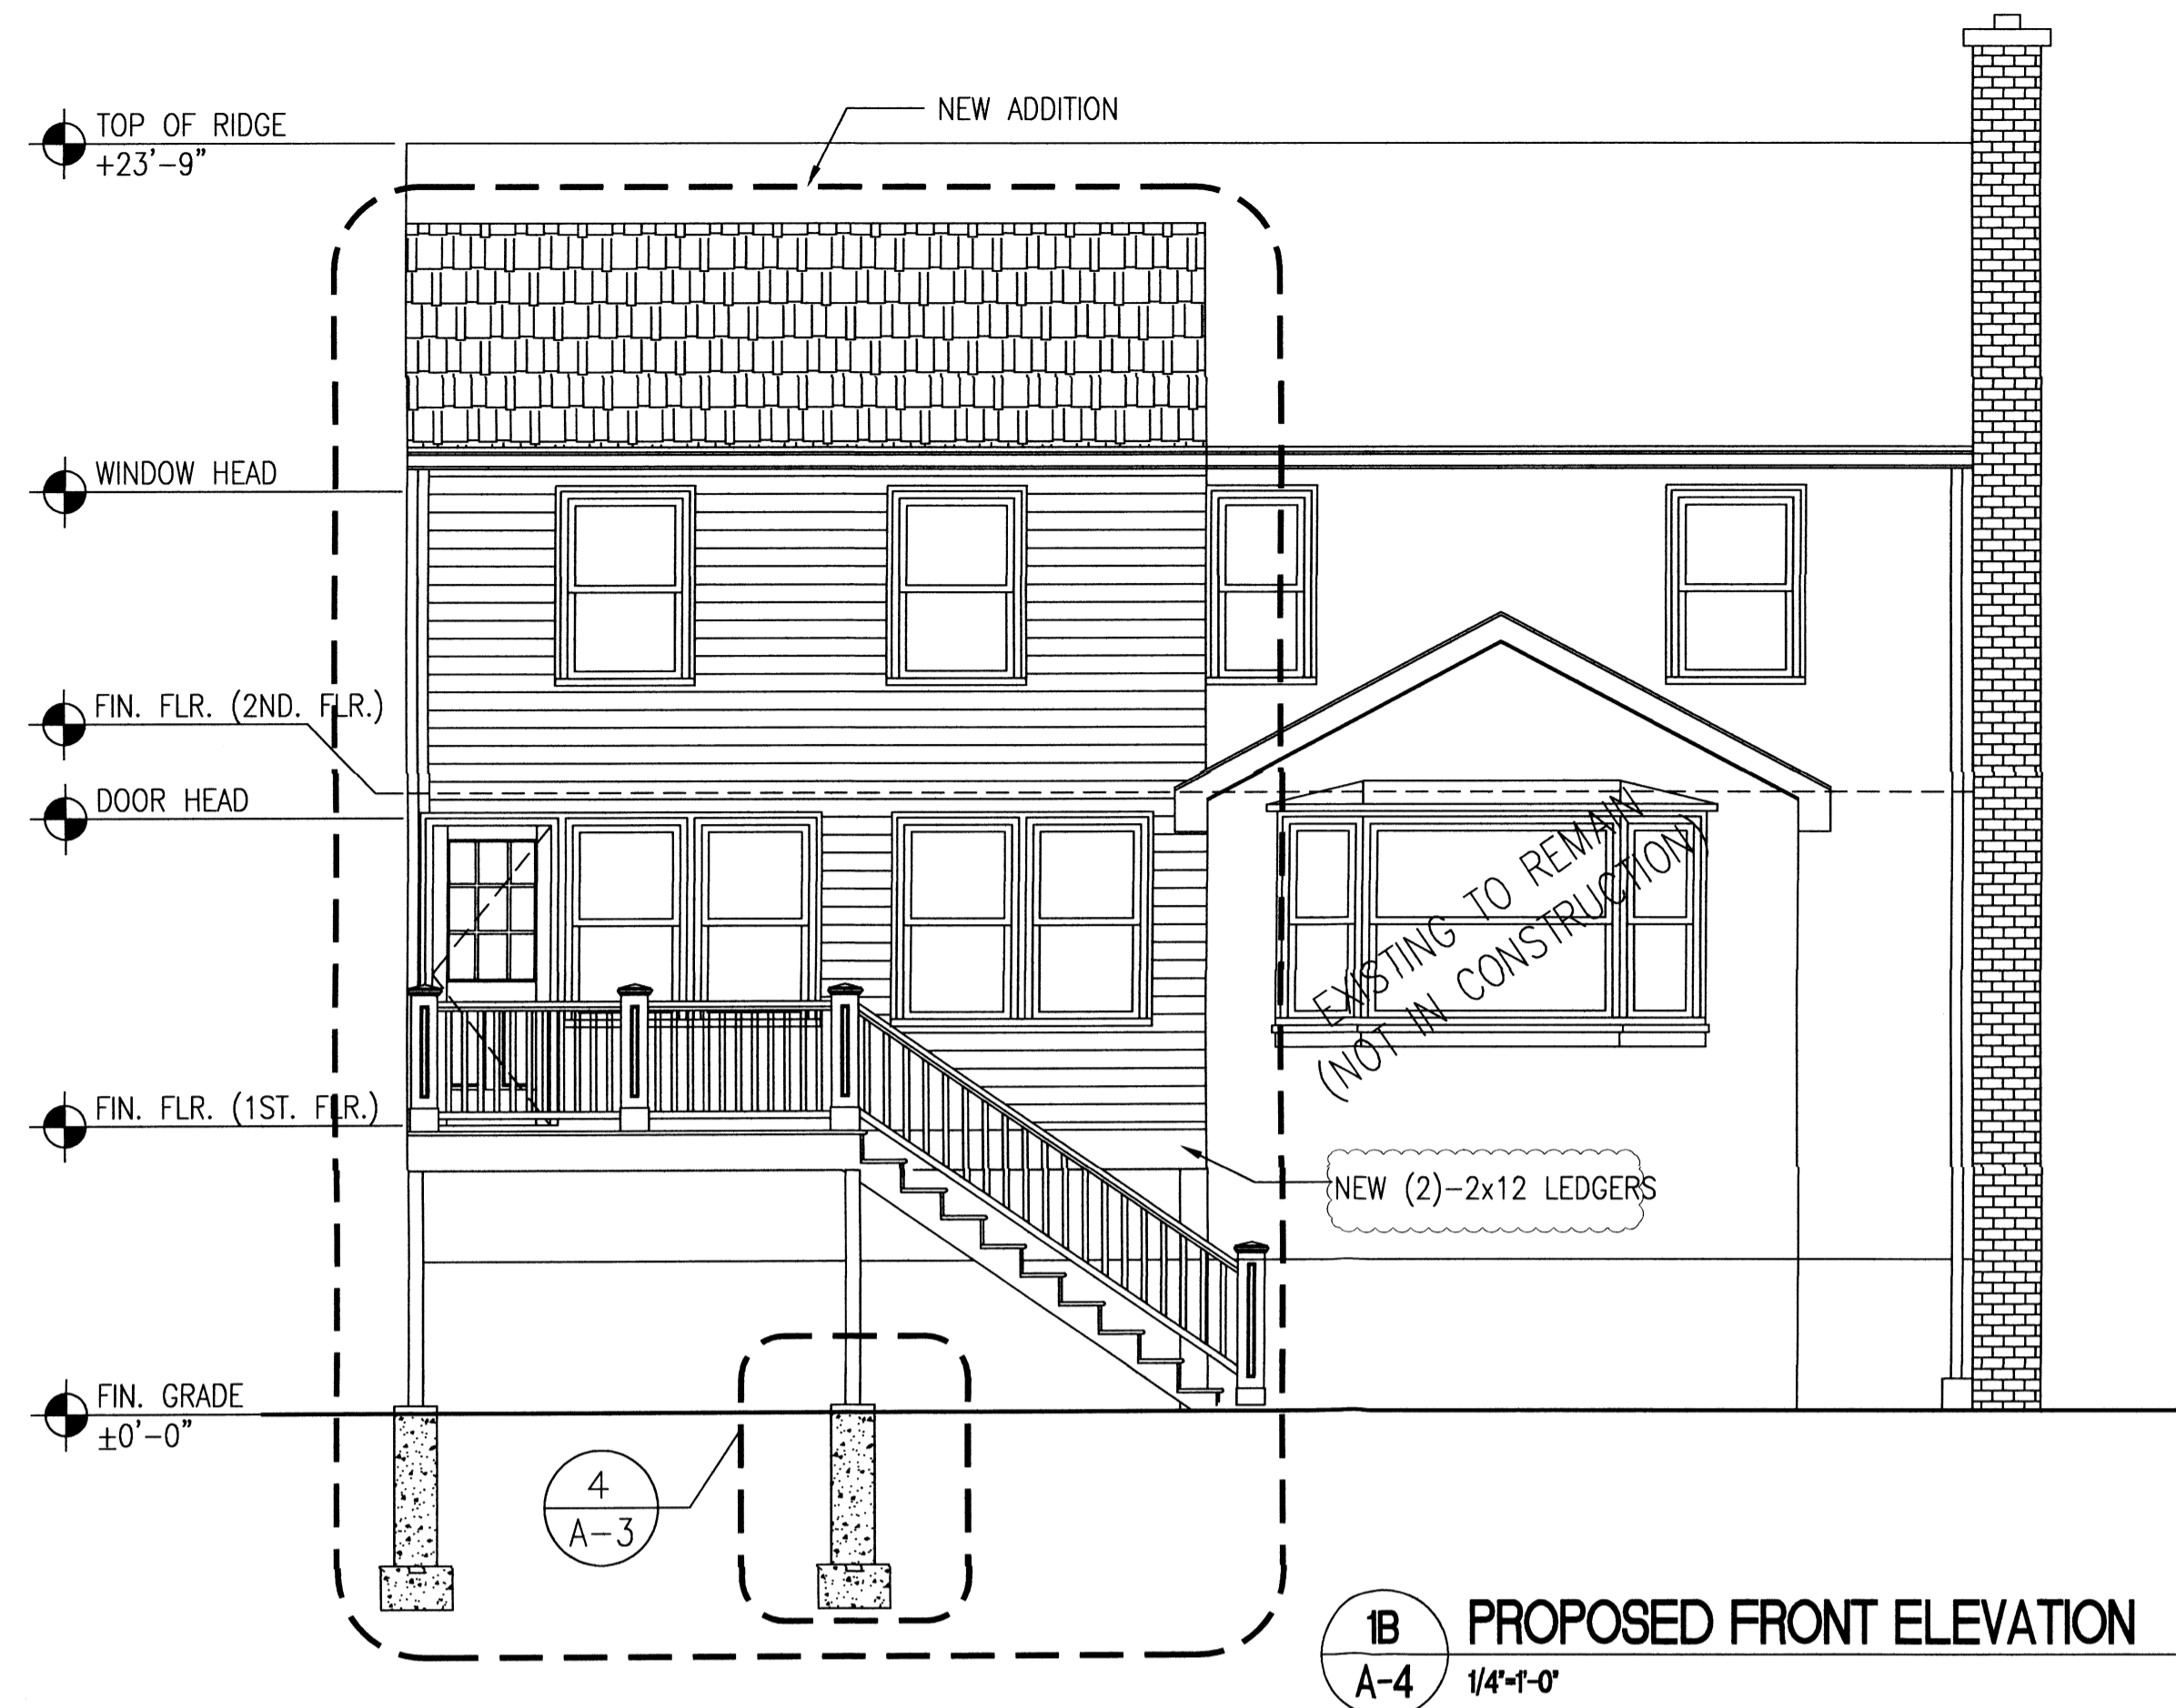

1B PROPOSED FRONT ELEVATION
A-4 1/4"=1'-0"



2B PROPOSED RIGHT ELEVATION
A-4 1/4"=1'-0"

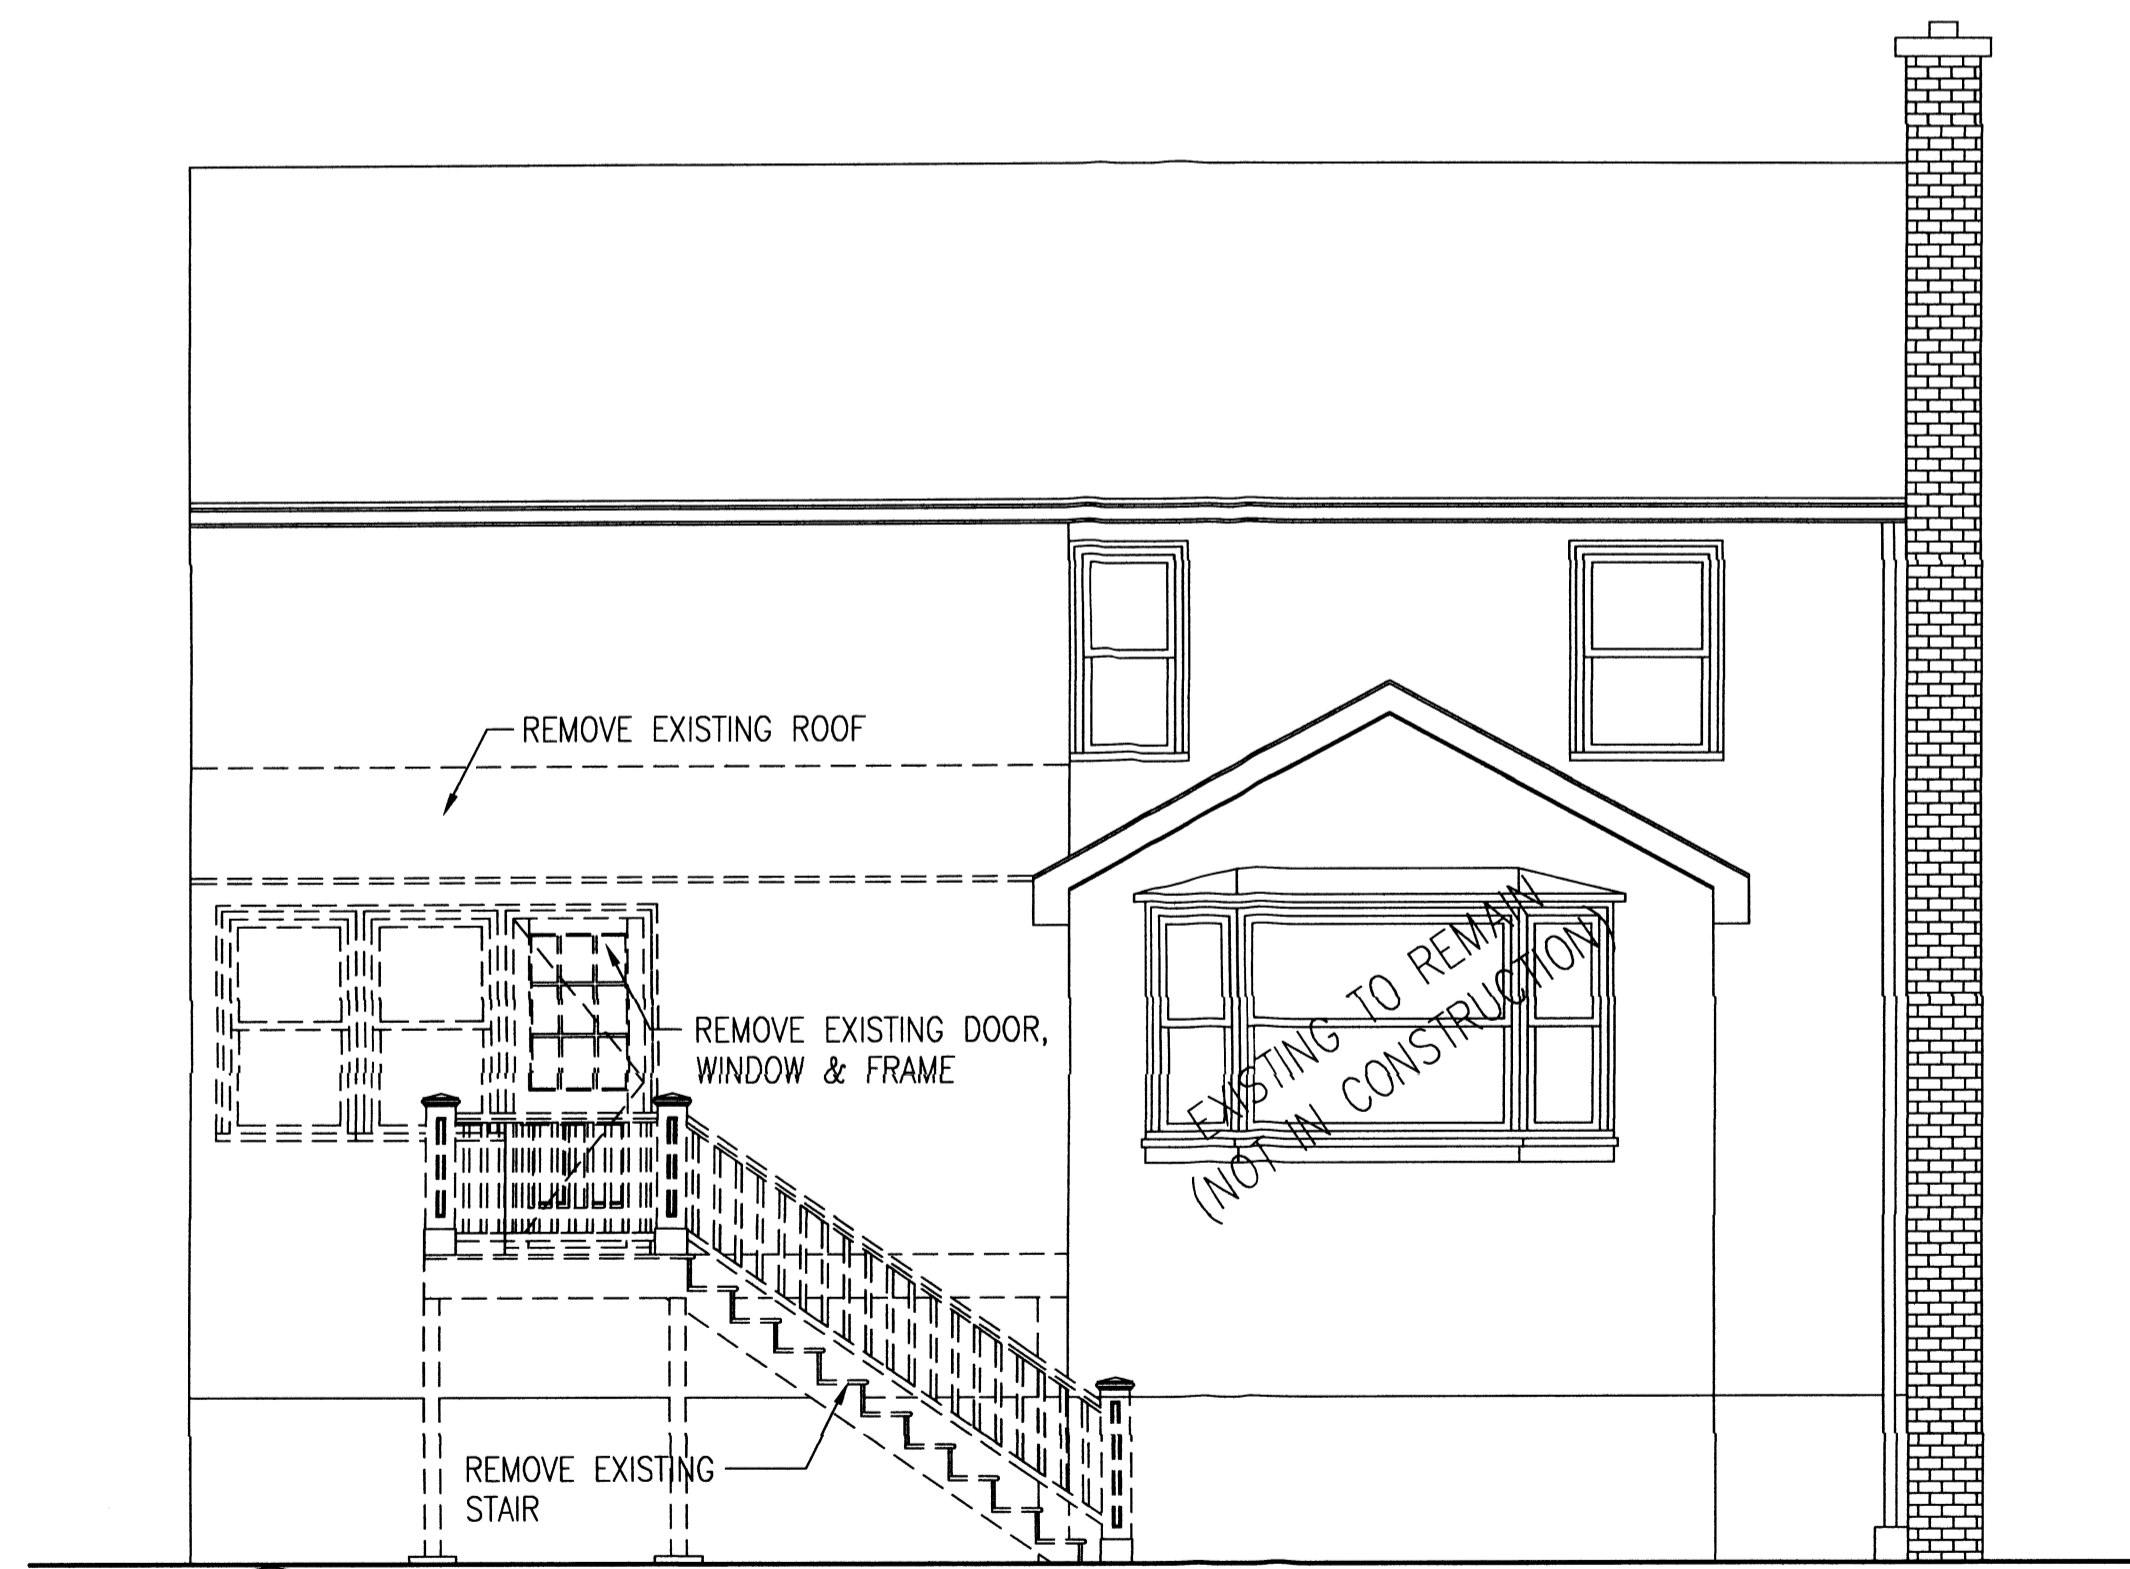

1A EXISTING REAR ELEVATION
A-4 1/4"=1'-0"



2A EXISTING RIGHT ELEVATION
A-4 1/4"=1'-0"

Trendix Design
architectural and
drafting services

OWNER

CONTRACTOR

CONSULTANT

PROJECT NAME
**ALTERATION TO
PRIVATE RESIDENCE**
28 Terrace Ave.
Stamford, CT 06905

STAMP

NO.	DATE	REVISION
5.	07/29/24	PER INSPECTOR'S REVIEW
4.	06/19/24	PER INSPECTOR'S REVIEW
3.	04/19/24	PER INSPECTOR'S REVIEW
2.	02/12/24	PER INSPECTOR'S REVIEW
1.	12/21/23	SUBMIT FOR PERMIT
ISSUE/REVISION		

DRAWING TITLE
**EXTERIOR
ELEVATIONS**
SHEET NUMBER
A-4
PROJECT NUMBER