





- LEGEND**
- CONSTRUCTION LIMIT LINE
 - REINFORCED SEASONAL PARKING
 - LAWN
 - PLANTING AREA
 - PLANK PAVERS ON CRUSHED STONE
 - DECIDUOUS TREE

PARKING COUNT EXISTING
 TOTAL EXISTING PARKING COUNT: 321 SPACES

PARKING COUNT (L.I.D.)
 TOTAL PROPOSED PARKING COUNT: 275 SPACES
 PROPOSED HC PARKING COUNT: 7 SPACES
 PARKING SHOWN AS REINFORCED TURF: 71 SPACES

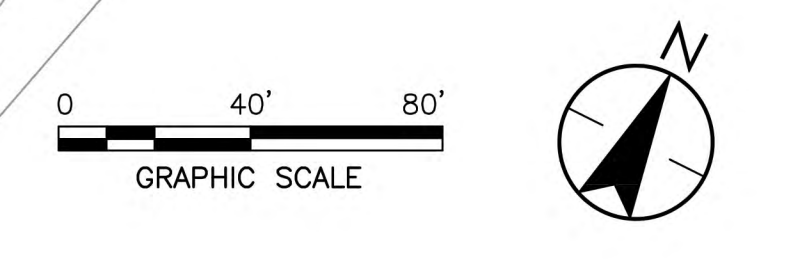

<p>Notes</p>	<p>Revision _____ By _____ Appd. YYYY.MM.DD</p>	<p>Issued _____ By _____ Appd. YYYY.MM.DD</p>	<p>Permit/Seal</p> <p>PRELIMINARY NOT FOR CONSTRUCTION</p> <p>Not for permits, pricing or other official purposes. This document has not been completed or checked and is for general information or comment only.</p>	<p>Consultant</p>	 <p>Stantec Consulting Services Inc. 55 Church Street, Suite 601 New Haven CT 06510-3014 Tel: 203.495.1645 www.stantec.com</p> <p>Copyright Reserved</p> <p>The Contractor shall verify and be responsible for all dimensions. DO NOT scale the drawing. Any errors or omissions shall be reported to Stantec without delay. The Copyright to all designs and drawings are the property of Stantec. Reproduction or use for any purpose other than that authorized by Stantec is forbidden.</p>	<p>Client/Project Logo</p>	<p>Client/Project STAMFORD, CT</p> <p>CUMMINGS PARK PHASE ONE IMPROVEMENTS BEACHFRONT PROMENADE STAMFORD, CONNECTICUT</p> <p>File Name: OVERALL SITE PLAN_EAST_0103.rvt Dwn: _____ Dign: _____ Chkd: YYYY.MM.DD</p>	<p>Title OVERALL SITE PLAN - L.I.D. SKETCH WITH APPROXIMATE OPINION OF COST BREAKOUT</p> <p>Project No. 192310591</p> <p>Revision Sheet 05/11/2022 1 of 1</p> <p>Scale 1" = 40' - 0"</p> <p>Drawing No. SK-2</p>
--------------	---	---	---	-------------------	--	----------------------------	--	--

L:\192310591\working\192310591_0103.rvt
 05/11/2022 11:12:00 AM
 ORIGINAL SHEET - ARCH E1