


*ASB, Plaster CEILING*

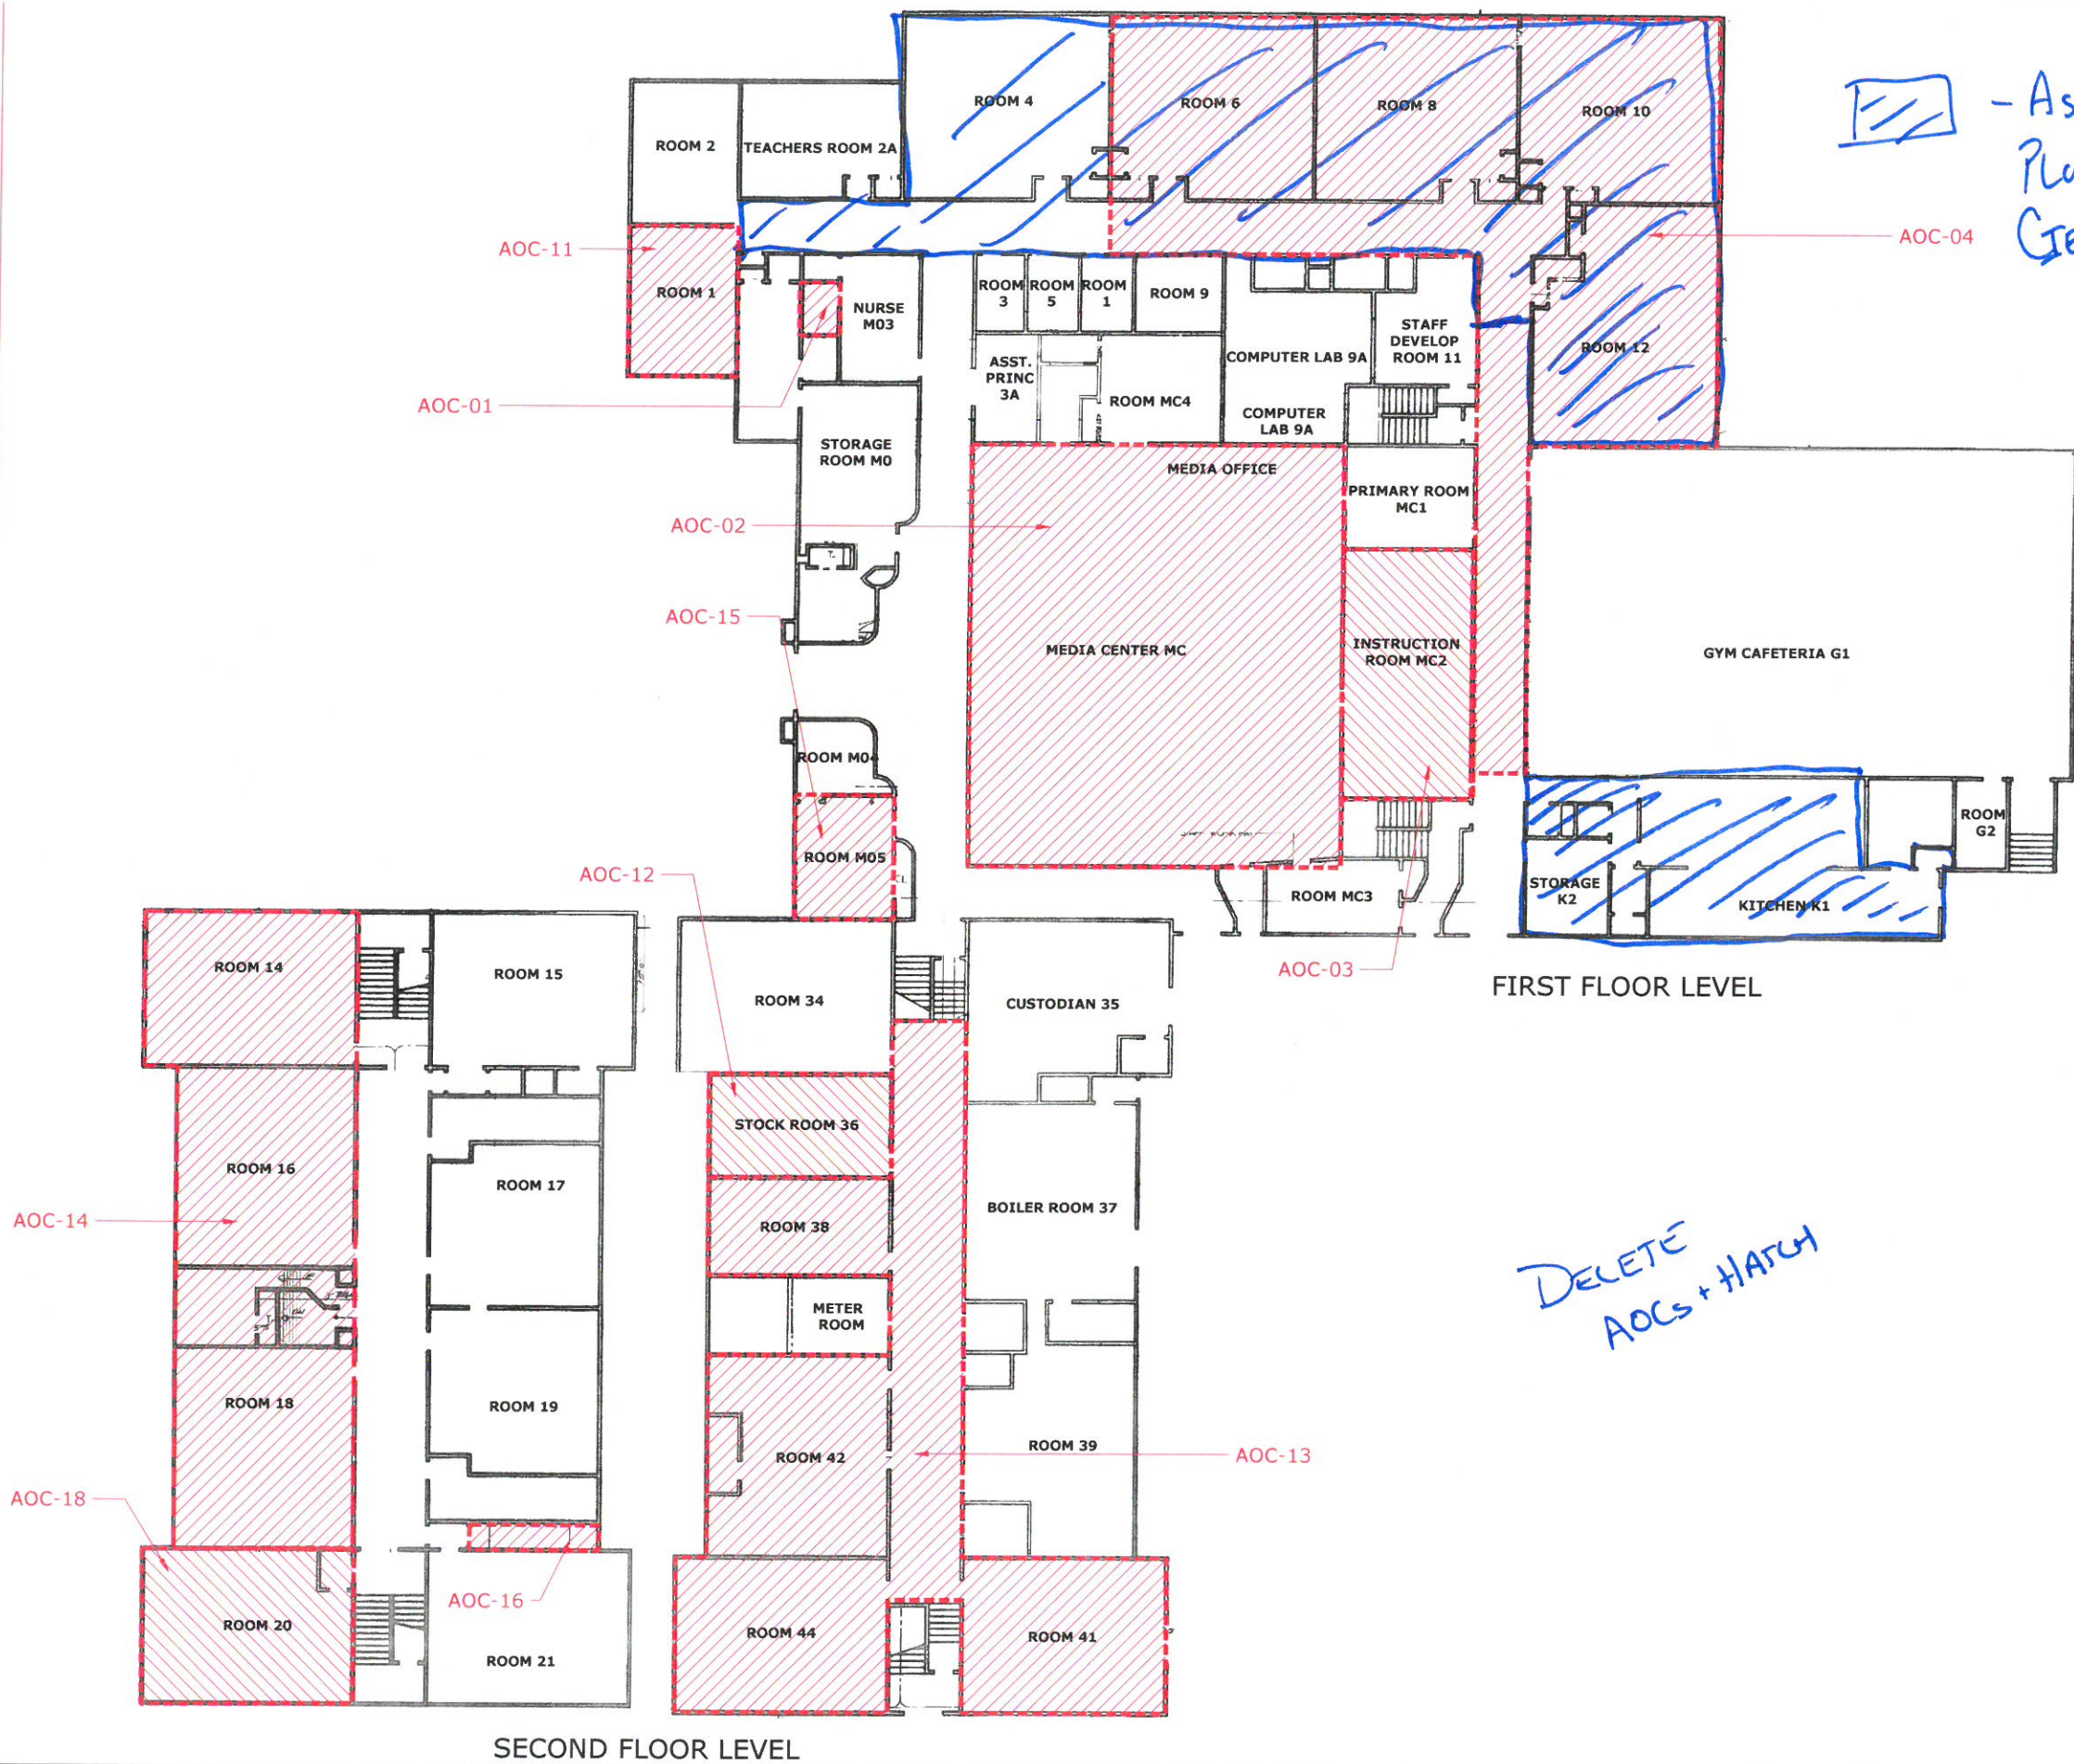

FIRST FLOOR LEVEL

SECOND FLOOR LEVEL

**KT Murphy Elementary School**

City of Stamford

Stamford, CT

MARK	DATE	DESCRIPTION
	11/19/2018	REV. 2
	11/16/2018	REV. 1
PROJECT NO: 52087		
DATE: 11/9/2018		
FILE: KT Murphy.dwg		
DRAWN BY: WAC		
CHECKED: XX		
APPROVED: XX		

*ASB PLASTER CEILING*

SCALE: 1/16" = 1'

Figure 1.1 - Areas of Concerns

Last Saved: 11/19/2018  
 Plotted On: Nov 19, 2018 12:03pm By: wechamps  
 Tighe & Bond 31 US 2087 Stamford 031 Remediation Consulting Sites\KT Murphy\Drawings\CAD\KT Murphy.dwg