


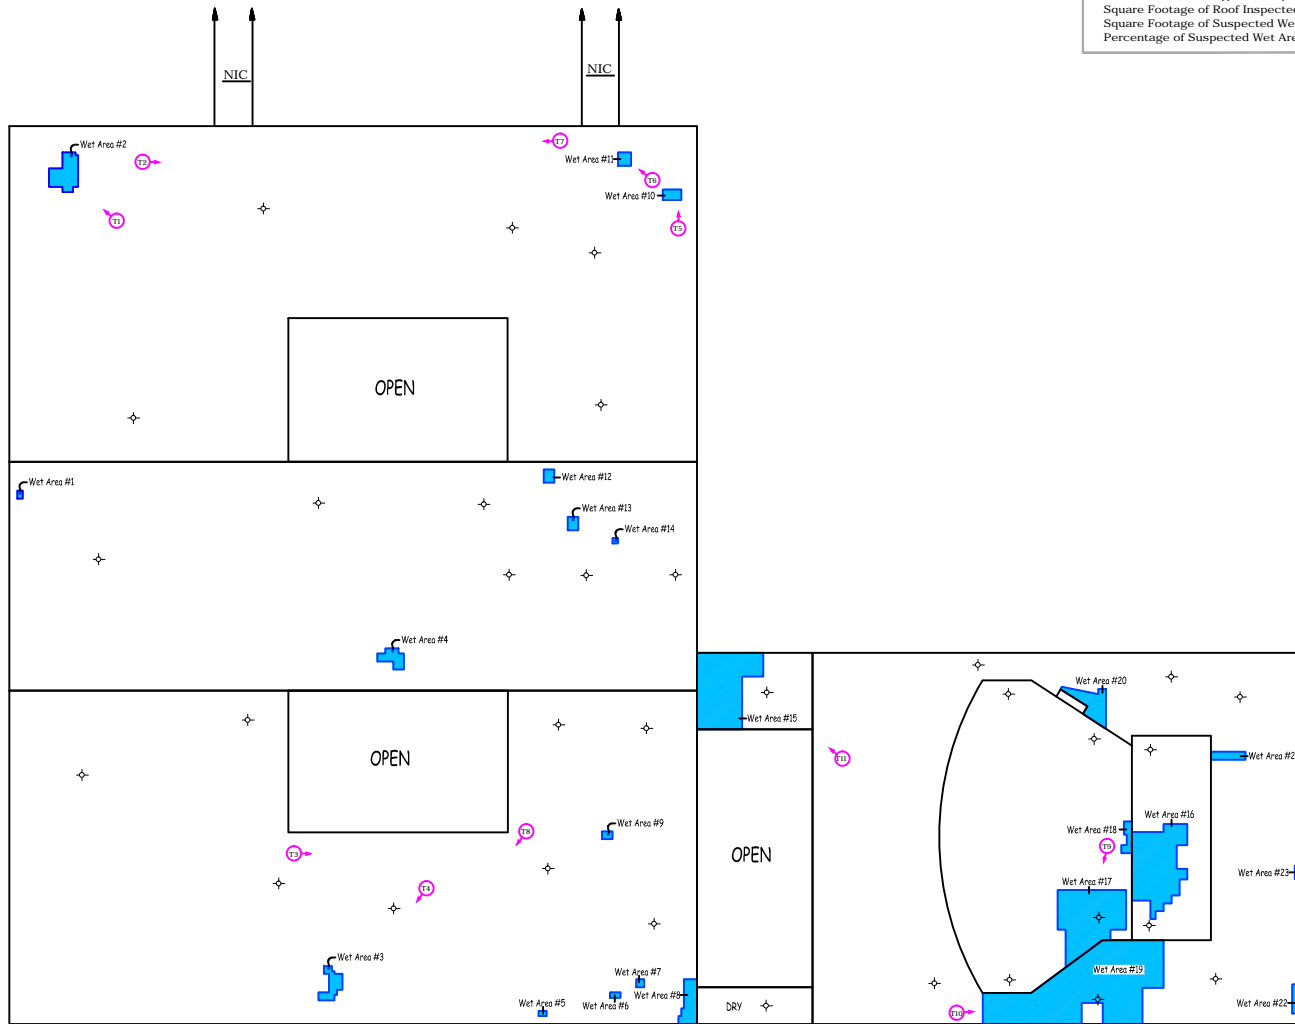


Areas: Total of All Roofs  
(in approximate square feet) 107,494  
 Square Footage of Roof Inspected: 3,713  
 Square Footage of Suspected Wet Area: 3.713  
 Percentage of Suspected Wet Area: 3.5%

**Legend**

-  THERMOGRAM
-  SUSPECTED WET INSULATION
-  DRAIN
- NIC NOT IN CONTRACT



**INFRA-RED ROOF MOISTURE ANALYSIS**

**IR ANALYZERS**  
**Vectr Mapping**  
 INFRARED • ELD FUSION • NUCLEAR  
 P. (800) 879-1964 • F. 866-506-3522 • email: info@iranalyzers.com  
 NATIONWIDE SERVICE

VIKING CONSTRUCTION  
 BRIDGEPORT, CT  
 RIPPOWAM MIDDLE SCHOOL  
 STAMFORD, CT

SCALE: 3/64"=1'-0"  
 DATE: 05-15-19  
 PAGE: 1 OF 1  
 DRAWN BY: DMR  
 JOB#: 19231X16

