





**Areas:** Total of All Roofs (in approximate square feet) 87,574  
 Square Footage of Roof Inspected: 1,347  
 Square Footage of Suspected Wet Area: 1.347  
 Percentage of Suspected Wet Area: 1.5%

**Legend**  
 THERMOGRAM  
 SUSPECTED WET INSULATION  
 DRAIN



**INFRA-RED ROOF MOISTURE ANALYSIS**

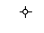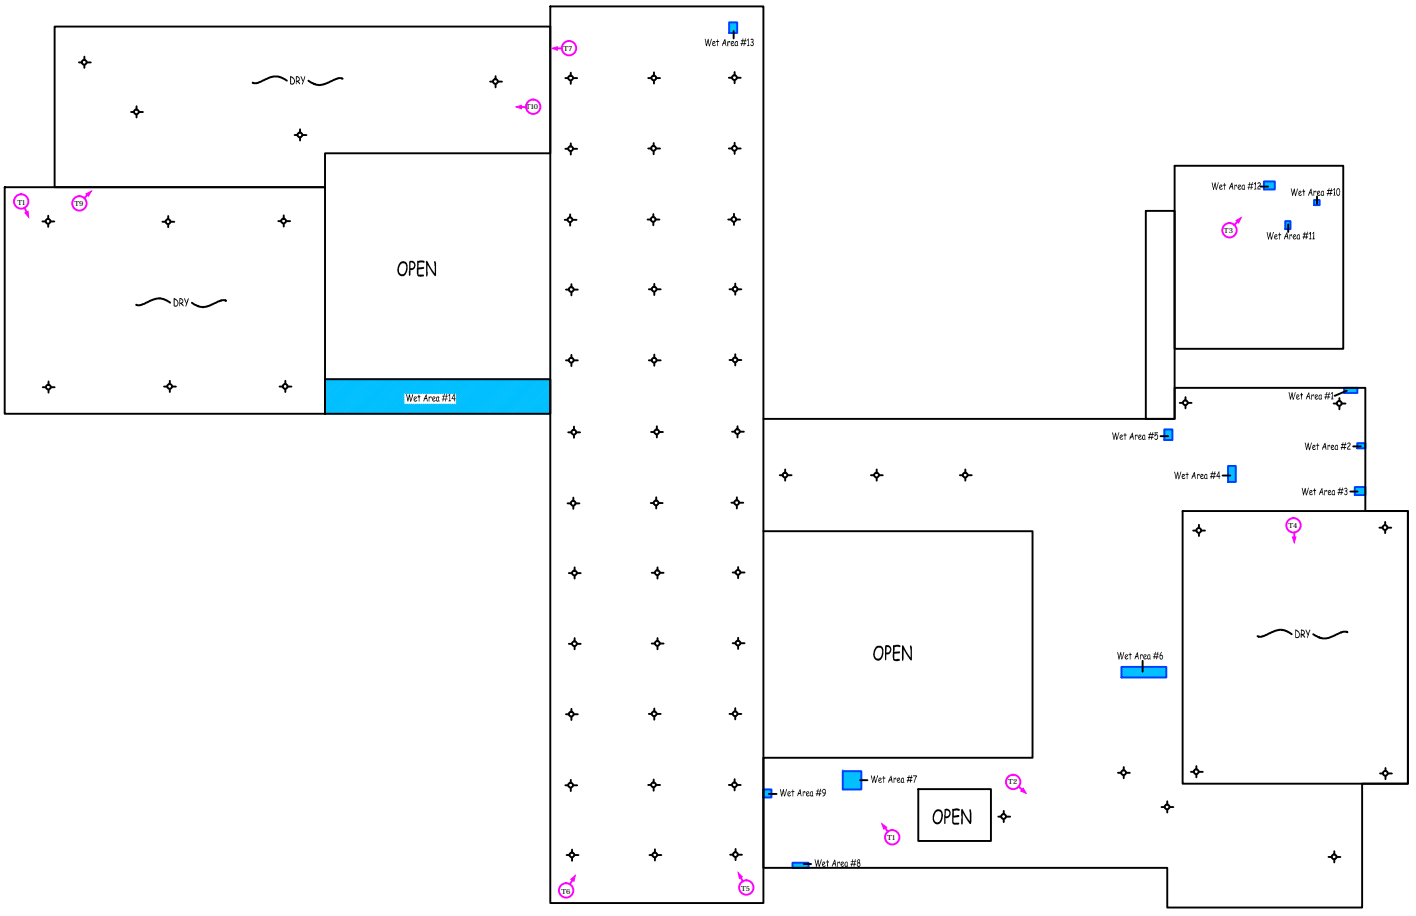

**IR ANALYZERS**  
**Vectr Mapping**  
 INFRARED • ELD FUSION • NUCLEAR  
 P: (800) 879-1964 • F: 866-506-3522 • email: info@iranalyzers.com  
 NATIONWIDE SERVICE

VIKING CONSTRUCTION  
 BRIDGEPORT, CT  
 TURN OF RIVER MIDDLE SCHOOL  
 STAMFORD, CT

SCALE:	3/64"=1'-0"
DATE:	05-22 & 24-19
PAGE:	1 OF 1
DRAWN BY:	DMR
JOB#:	19231X18