



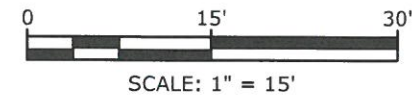


Apr 08, 2019 3:52pm Plotted By: BGSulzetti
Tighe & Bond, Inc. J:\S\S2087 Stamford\033 Mold Remediation Consulting\Sites\CLC_Lockwood_Ave\Drawings\CAD\CLC- MOLD-HMB-Assessment.dwg

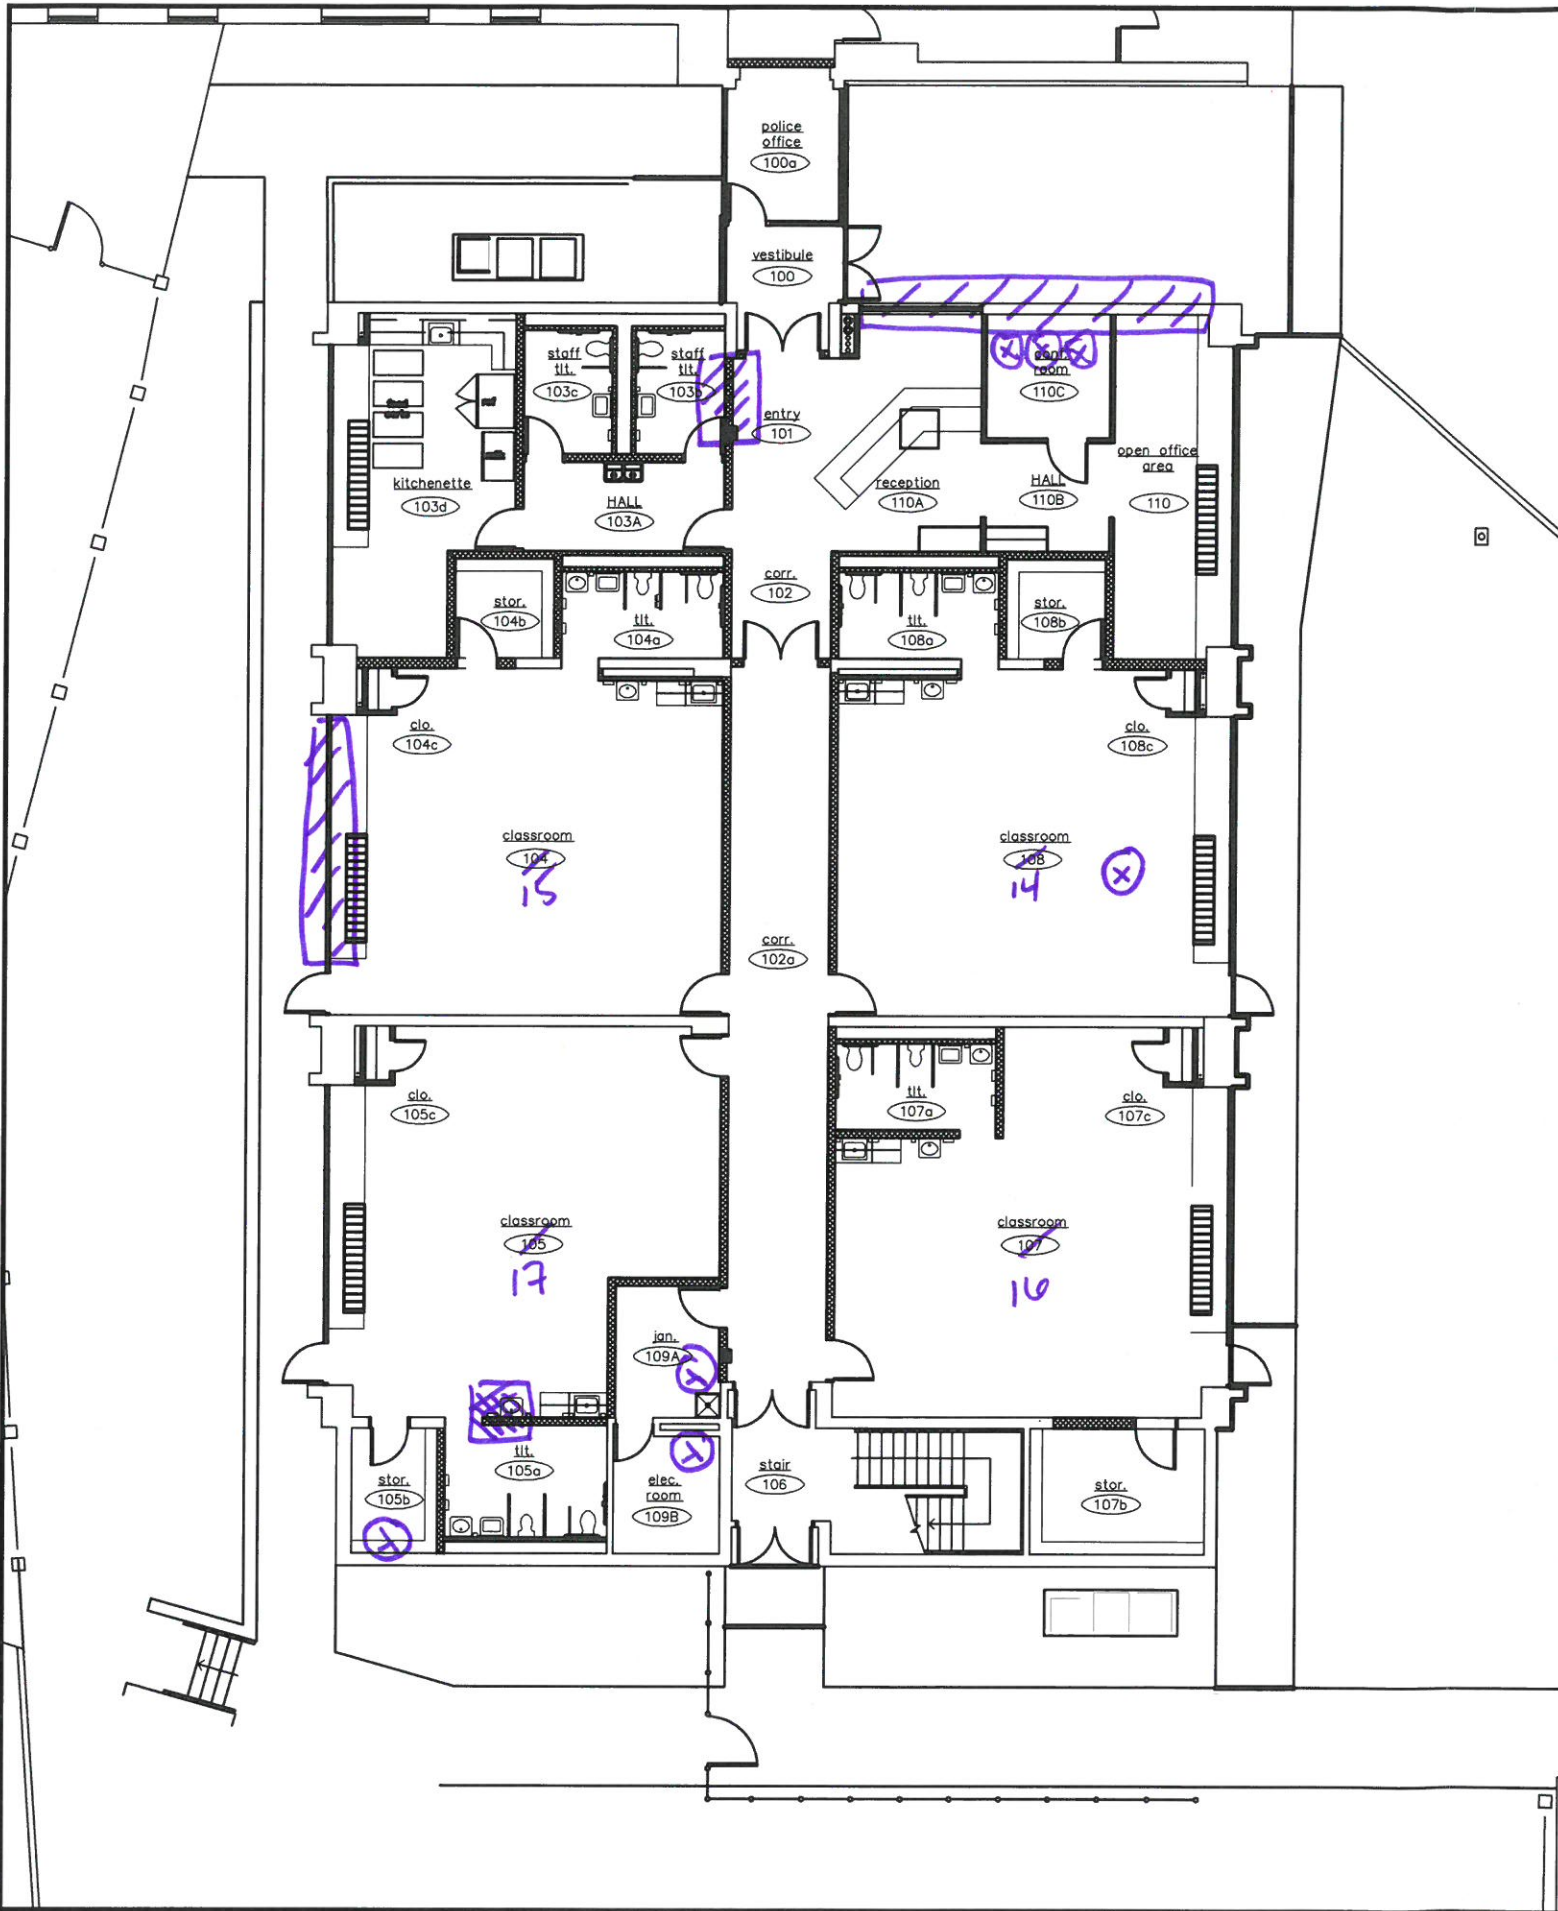

 - CMU
 - Daywall
 - Ceiling Tiles



| | |
|---|--|
| CHILD CARE LEARNING CENTER STAMFORD, CONNECTICUT | |
| FIGURE TITLE | |
| DATE: 4/8/2019 | Tighe & Bond Engineers Environmental Specialists |
| SCALE: 1"=15' | |
| FIGURE: FIG. | |