


Legend


 THERMOGRAM

NIC NOT IN CONTRACT

Areas: Total of All Roofs	(in approximate square feet)
Square Footage of Roof Inspected:	12,067
Square Footage of Wet Area:	0
Percentage of Wet Area:	0

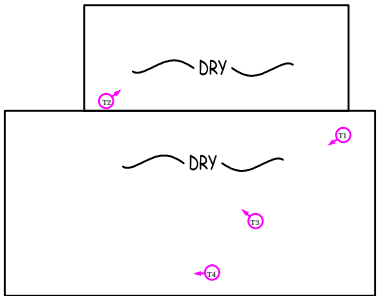

BUILDING 1

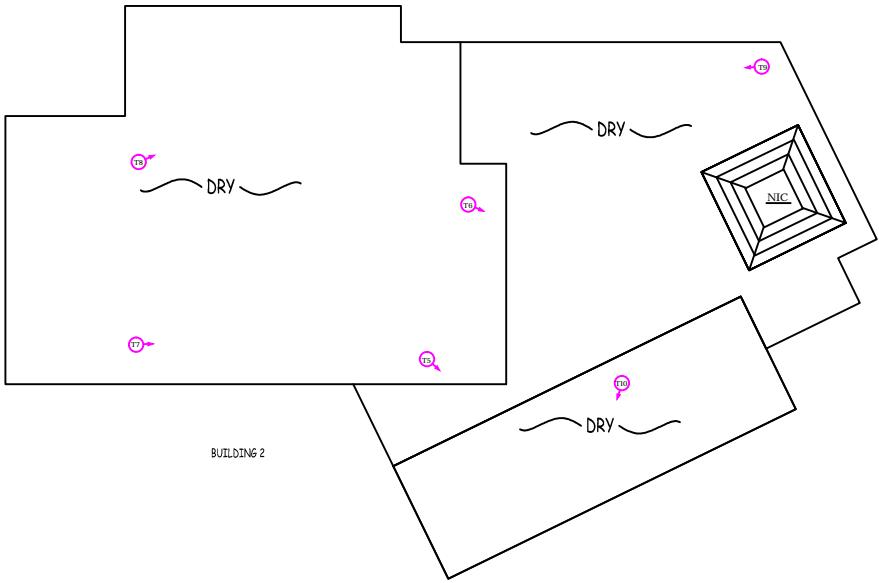

BUILDING 2

INFRA-RED ROOF MOISTURE ANALYSIS



IR ANALYZERS
Vector Mapping
INFRARED • ELD FUSION • NUCLEAR
P: (800) 879-3964 • F: 866-506-3922 • email: info@iranalyzers.com
NATIONWIDE SERVICE

VIKING CONSTRUCTION
BRIDGEPORT, CT
WESTHILL HIGH SCHOOL - OUTBUILDINGS
STAMFORD, CT

SCALE:	3/32"=1'-0"
DATE:	07-30-19
PAGE:	1 OF 1
DRAWN BY:	DMR
JOB#:	19231X02