

Room 120

Scope of Work Notes:

- Pack up Room
- Set up Edgeguard at Room Entrance
- Install 1 layer Negative Pressure Containment
- Clean and Disinfect Area
- Remove Millwork
- Remove Wallcovering
- Remove Sheetrock 4ft from floor around perimeter
- Replace Sheetrock where removed
- Tape Sheetrock repairs and skim where needed
- Paint Room
- Reinstall millwork
- Clean and unpack room

Asst. Princ.

Scope of Work Notes:

- Pack up Room
- Set up Edgeguard at Room Entrance
- Install 1 layer Negative Pressure Containment
- Clean and Disinfect Area
- Remove Millwork
- Remove Wallcovering
- Remove Sheetrock 4ft from floor around perimeter
- Replace Sheetrock where removed
- Tape Sheetrock repairs and skim where needed
- Paint Room
- Reinstall millwork
- Clean and unpack room

Room 118

Scope of Work Notes:

- Pack up Room
- Set up Edgeguard at Room Entrance
- Install 1 layer Negative Pressure Containment
- Clean and Disinfect Area
- Remove Millwork
- Remove Wallcovering
- Remove Sheetrock 4ft from floor around perimeter
- Replace Sheetrock where removed
- Tape Sheetrock repairs and skim where needed
- Paint Room
- Reinstall millwork
- Clean and unpack room

Room 119

Scope of Work Notes:

- Pack up Room
- Set up Edgeguard at Room Entrance
- Install 1 layer Negative Pressure Containment
- Clean and Disinfect Area
- Remove Millwork
- Remove Wallcovering
- Remove Sheetrock 4ft from floor around perimeter
- Replace Sheetrock where removed
- Tape Sheetrock repairs and skim where needed
- Paint Room
- Reinstall millwork
- Clean and unpack room

Room 116


Scope of Work Notes:

- Pack up Room
- Set up Edgeguard at Room Entrance
- Install 1 layer Negative Pressure Containment
- Clean and Disinfect Area
- Remove Millwork
- Remove Wallcovering
- Remove Sheetrock 4ft from floor around perimeter
- Replace Sheetrock where removed
- Tape Sheetrock repairs and skim where needed
- Paint Room
- Reinstall millwork
- Clean and unpack room

Room 117

Scope of Work Notes:

- Pack up Room
- Set up Edgeguard at Room Entrance
- Install 1 layer Negative Pressure Containment
- Clean and Disinfect Area
- Remove Millwork
- Remove Wallcovering
- Remove Sheetrock 4ft from floor around perimeter
- Replace Sheetrock where removed
- Tape Sheetrock repairs and skim where needed
- Paint Room
- Reinstall millwork
- Clean and unpack room

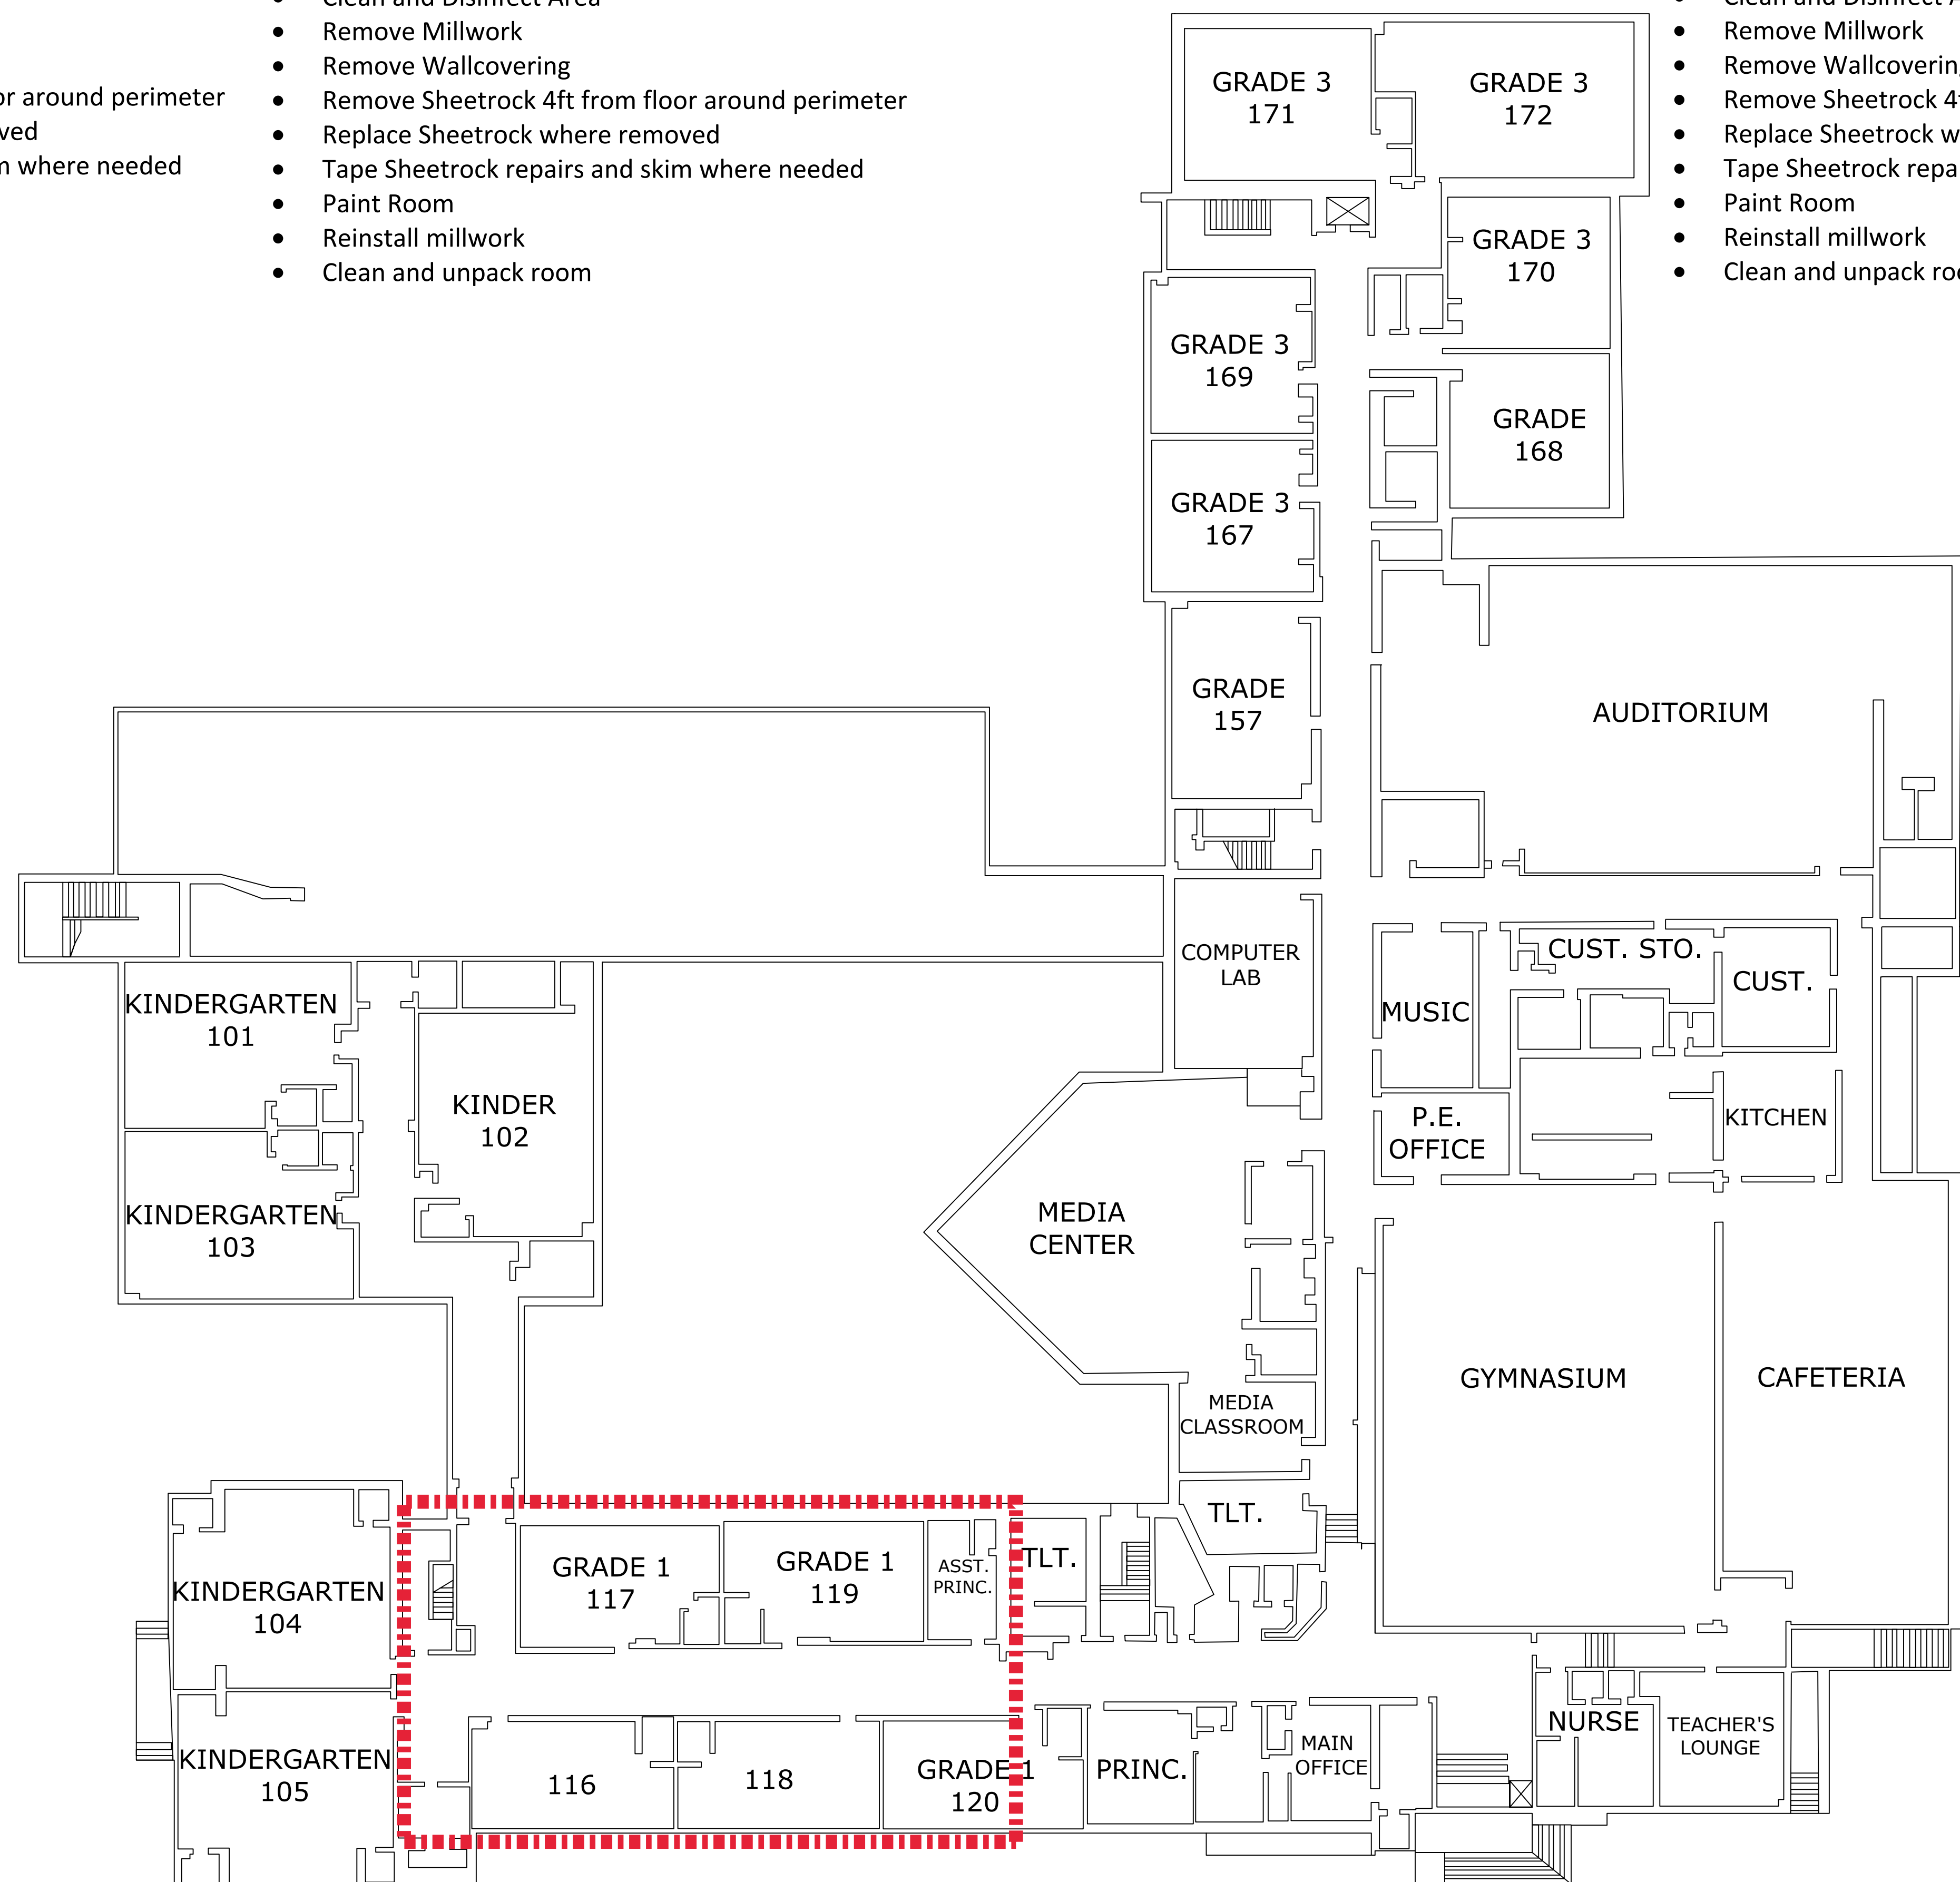

FIRST FLOOR


MARK	DATE	DESCRIPTION

Last Saved: 11/19/2018
 Plotted On: Nov 19, 2018 - 11:28am By: wechampanne
 Tighe & Bond: J:\S\S2087 - Stamford\033 - Mold Remediation - Consulting\Sites\Stark\Drawings\CAD\Stark_Mold Remediation_recover.dwg

Media Classroom

Scope of Work Notes:

- Pack up Room
- Set up Edgeguard at Room Entrance
- Install 1 layer Negative Pressure Containment
- Clean and Disinfect Area
- Remove Millwork
- Remove Wallcovering
- Remove Sheetrock 4ft from floor around perimeter
- Replace Sheetrock where removed
- Tape Sheetrock repairs and skim where needed
- Paint Room
- Reinstall millwork
- Clean and unpack room

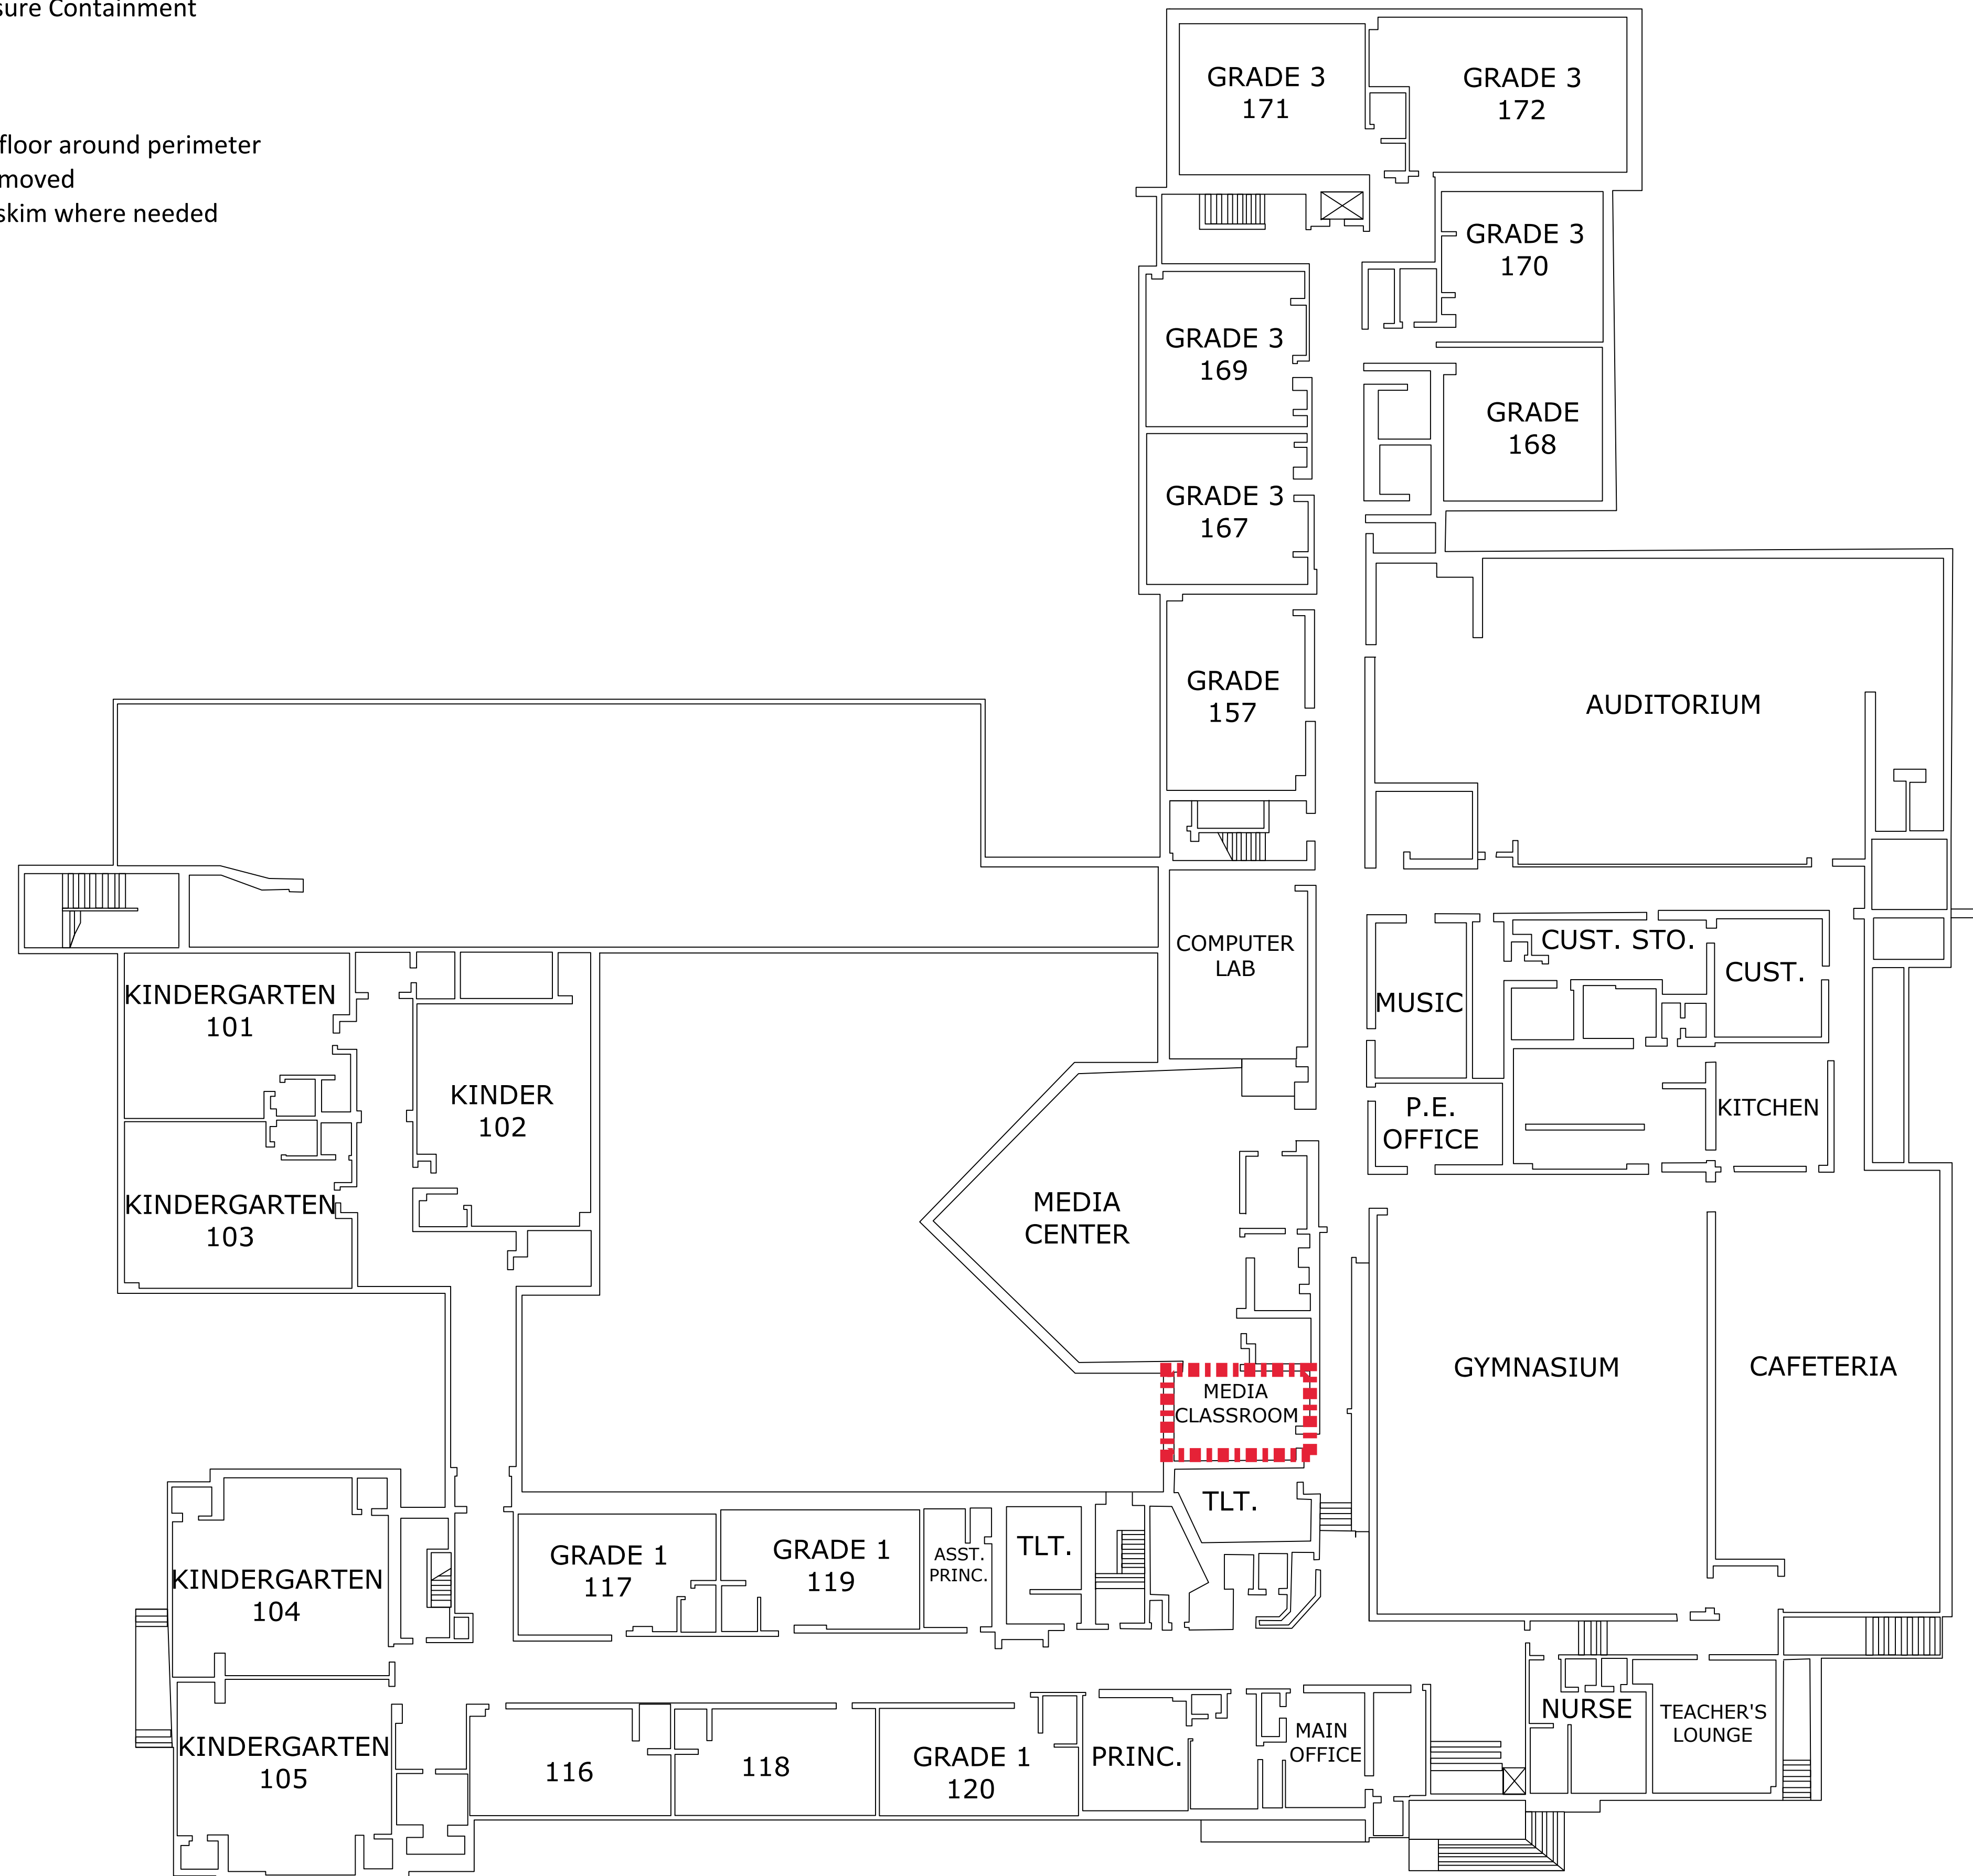

FIRST FLOOR

Stark Elementary School

City of Stamford

Stamford, CT

MARK	DATE	DESCRIPTION

SCALE: 1/16" = 1'

DRAFT Figure 1.1 - Areas of Concerns

Main Office

Scope of Work Notes:

- Pack up Room
- Set up Edgeguard at Room Entrance
- Install 1 layer Negative Pressure Containment
- Clean and Disinfect Area
- Remove Millwork
- Remove Wallcovering
- Remove Sheetrock 4ft from floor around perimeter
- Replace Sheetrock where removed
- Tape Sheetrock repairs and skim where needed
- Paint Room
- Reinstall millwork
- Clean and unpack room

Principals Office

Scope of Work Notes:

- Pack up Room
- Set up Edgeguard at Room Entrance
- Install 1 layer Negative Pressure Containment
- Clean and Disinfect Area
- Remove Millwork
- Remove Wallcovering
- Remove Sheetrock 4ft from floor around perimeter
- Replace Sheetrock where removed
- Tape Sheetrock repairs and skim where needed
- Paint Room
- Reinstall millwork
- Clean and unpack room

Nurse


Scope of Work Notes:

- Pack up Room
- Set up Edgeguard at Room Entrance
- Install 1 layer Negative Pressure Containment
- Clean and Disinfect Area
- Remove Millwork
- Remove Wallcovering
- Remove Sheetrock 4ft from floor around perimeter
- Replace Sheetrock where removed
- Tape Sheetrock repairs and skim where needed
- Paint Room
- Reinstall millwork
- Clean and unpack room

Teacher's Lounge

Scope of Work Notes:

- Pack up Room
- Set up Edgeguard at Room Entrance
- Install 1 layer Negative Pressure Containment
- Clean and Disinfect Area
- Remove Millwork
- Remove Wallcovering
- Remove Sheetrock 4ft from floor around perimeter
- Replace Sheetrock where removed
- Tape Sheetrock repairs and skim where needed
- Paint Room
- Reinstall millwork
- Clean and unpack room

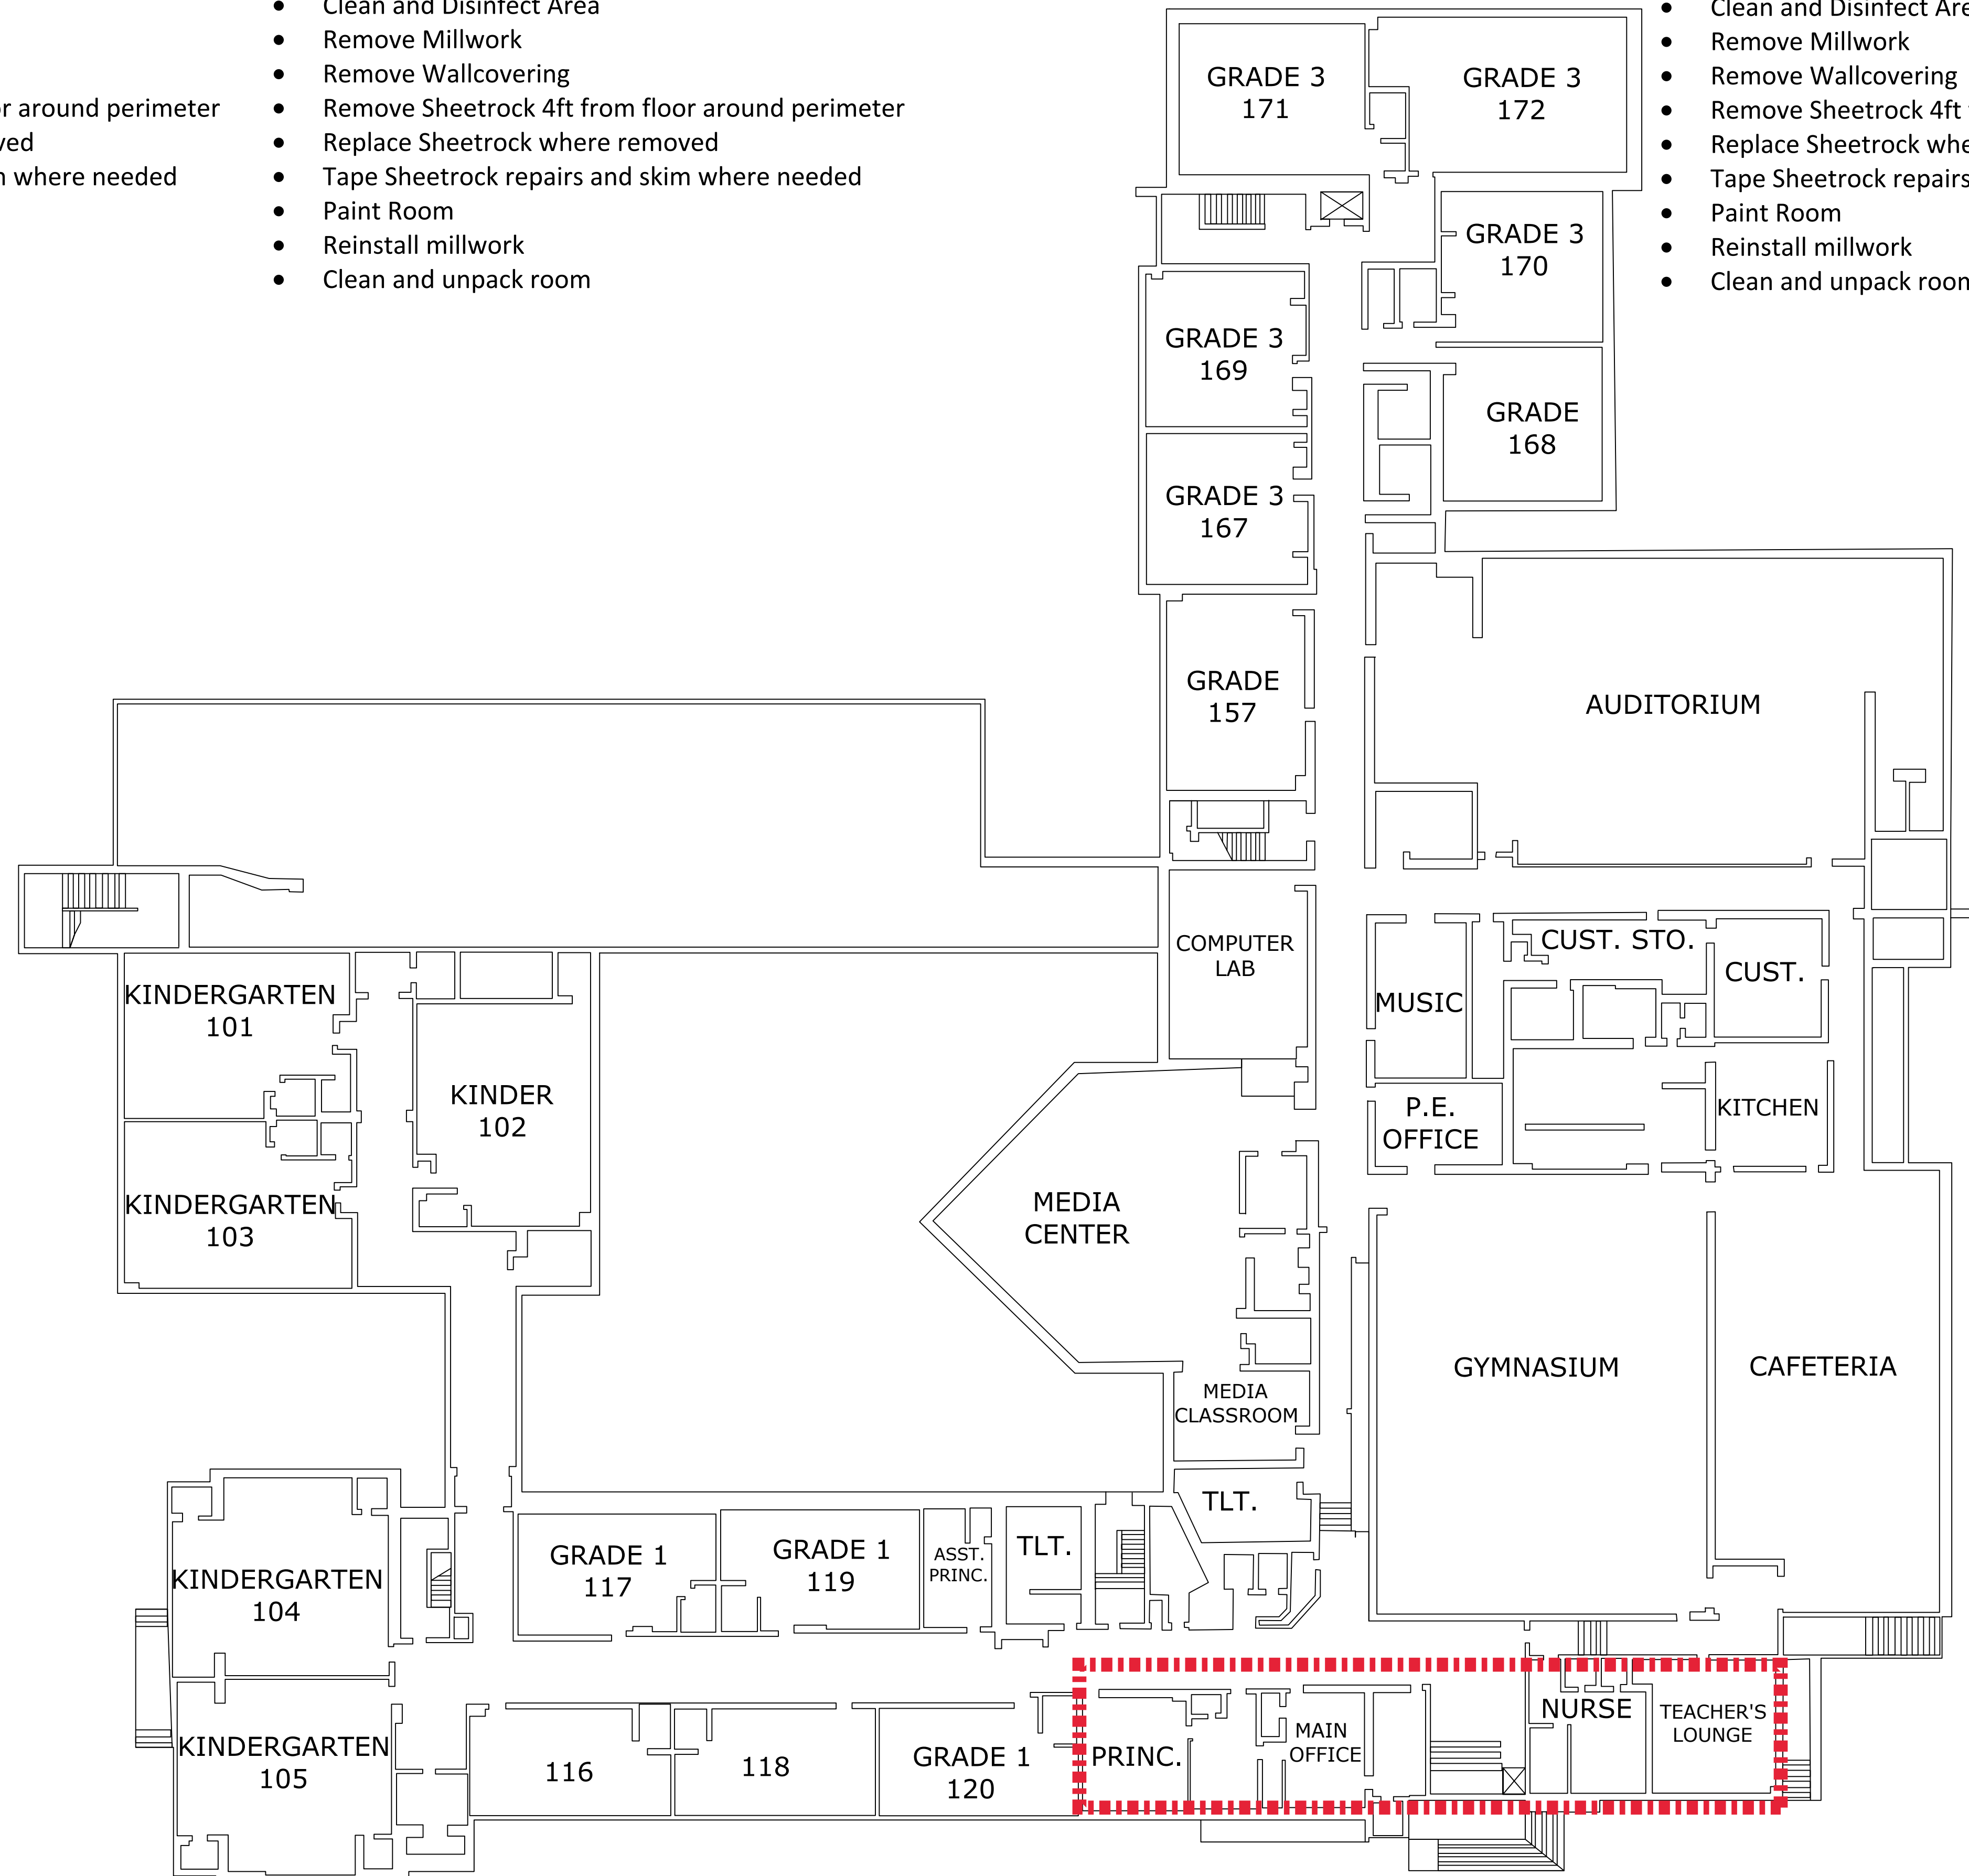

FIRST FLOOR

Stark Elementary School

City of Stamford

Stamford, CT

MARK	DATE	DESCRIPTION

SCALE: 1/16" = 1'

DRAFT Figure 1.1 - Areas of Concerns