


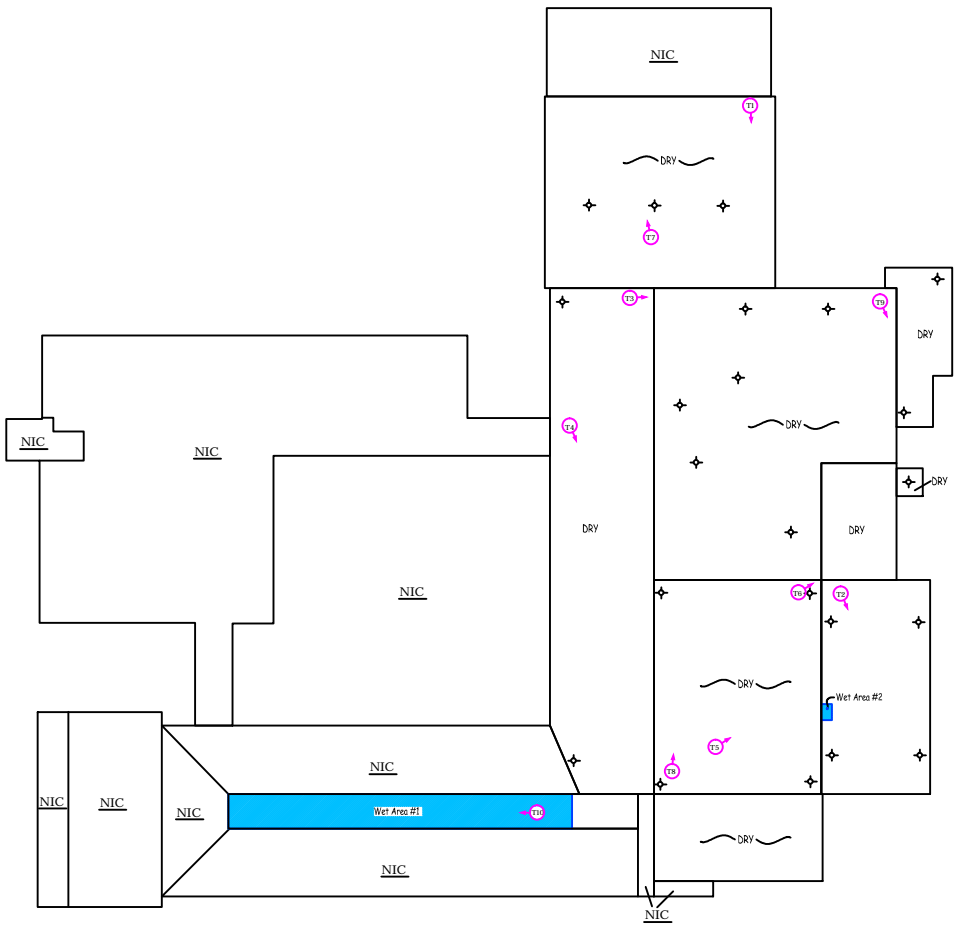


Legend

-  THERMOGRAM
- NIC NOT IN CONTRACT
-  DRAIN
-  SUSPECTED WET INSULATION

Areas: Total of All Roofs
(in approximate square feet)

Square Footage of Roof Inspected:	37,744
Square Footage of Suspected Wet Area:	1,731
Percentage of Suspected Wet Area:	4.6%



INFRA-RED ROOF MOISTURE ANALYSIS



IR ANALYZERS
Vectr Mapping
 INFRARED • ELD FUSION • NUCLEAR
 P. (800) 879-1964 • F. 866-506-3522 • email: info@vrandyzers.com
 NATIONWIDE SERVICE

VIKING CONSTRUCTION
 BRIDGEPORT, CT
 JULIA STARK ELEM.
 STAMFORD, CT

SCALE:	3/64"=1'-0"
DATE:	05-08-19
PAGE:	1 OF 1
DRAWN BY:	DMR
JOB#:	19231X08