

**Northeast
Mold
Remediation**



City of Stamford

Stamford, CT

MARK	DATE	DESCRIPTION
PROJECT NO:	S2087	
DATE:	11/9/2018	
FILE:	Northeast Mold Remediation.dwg	
DRAWN BY:	WAC	
CHECKED:	XX	
APPROVED:	XX	

SCALE: 1/16" = 1'

DRAFT Figure 1.1 - Mold Remediation Plan

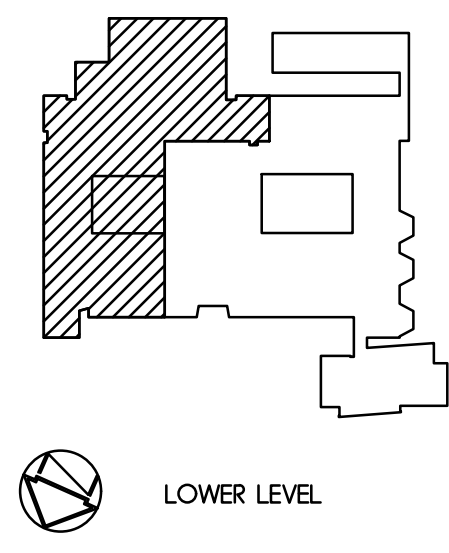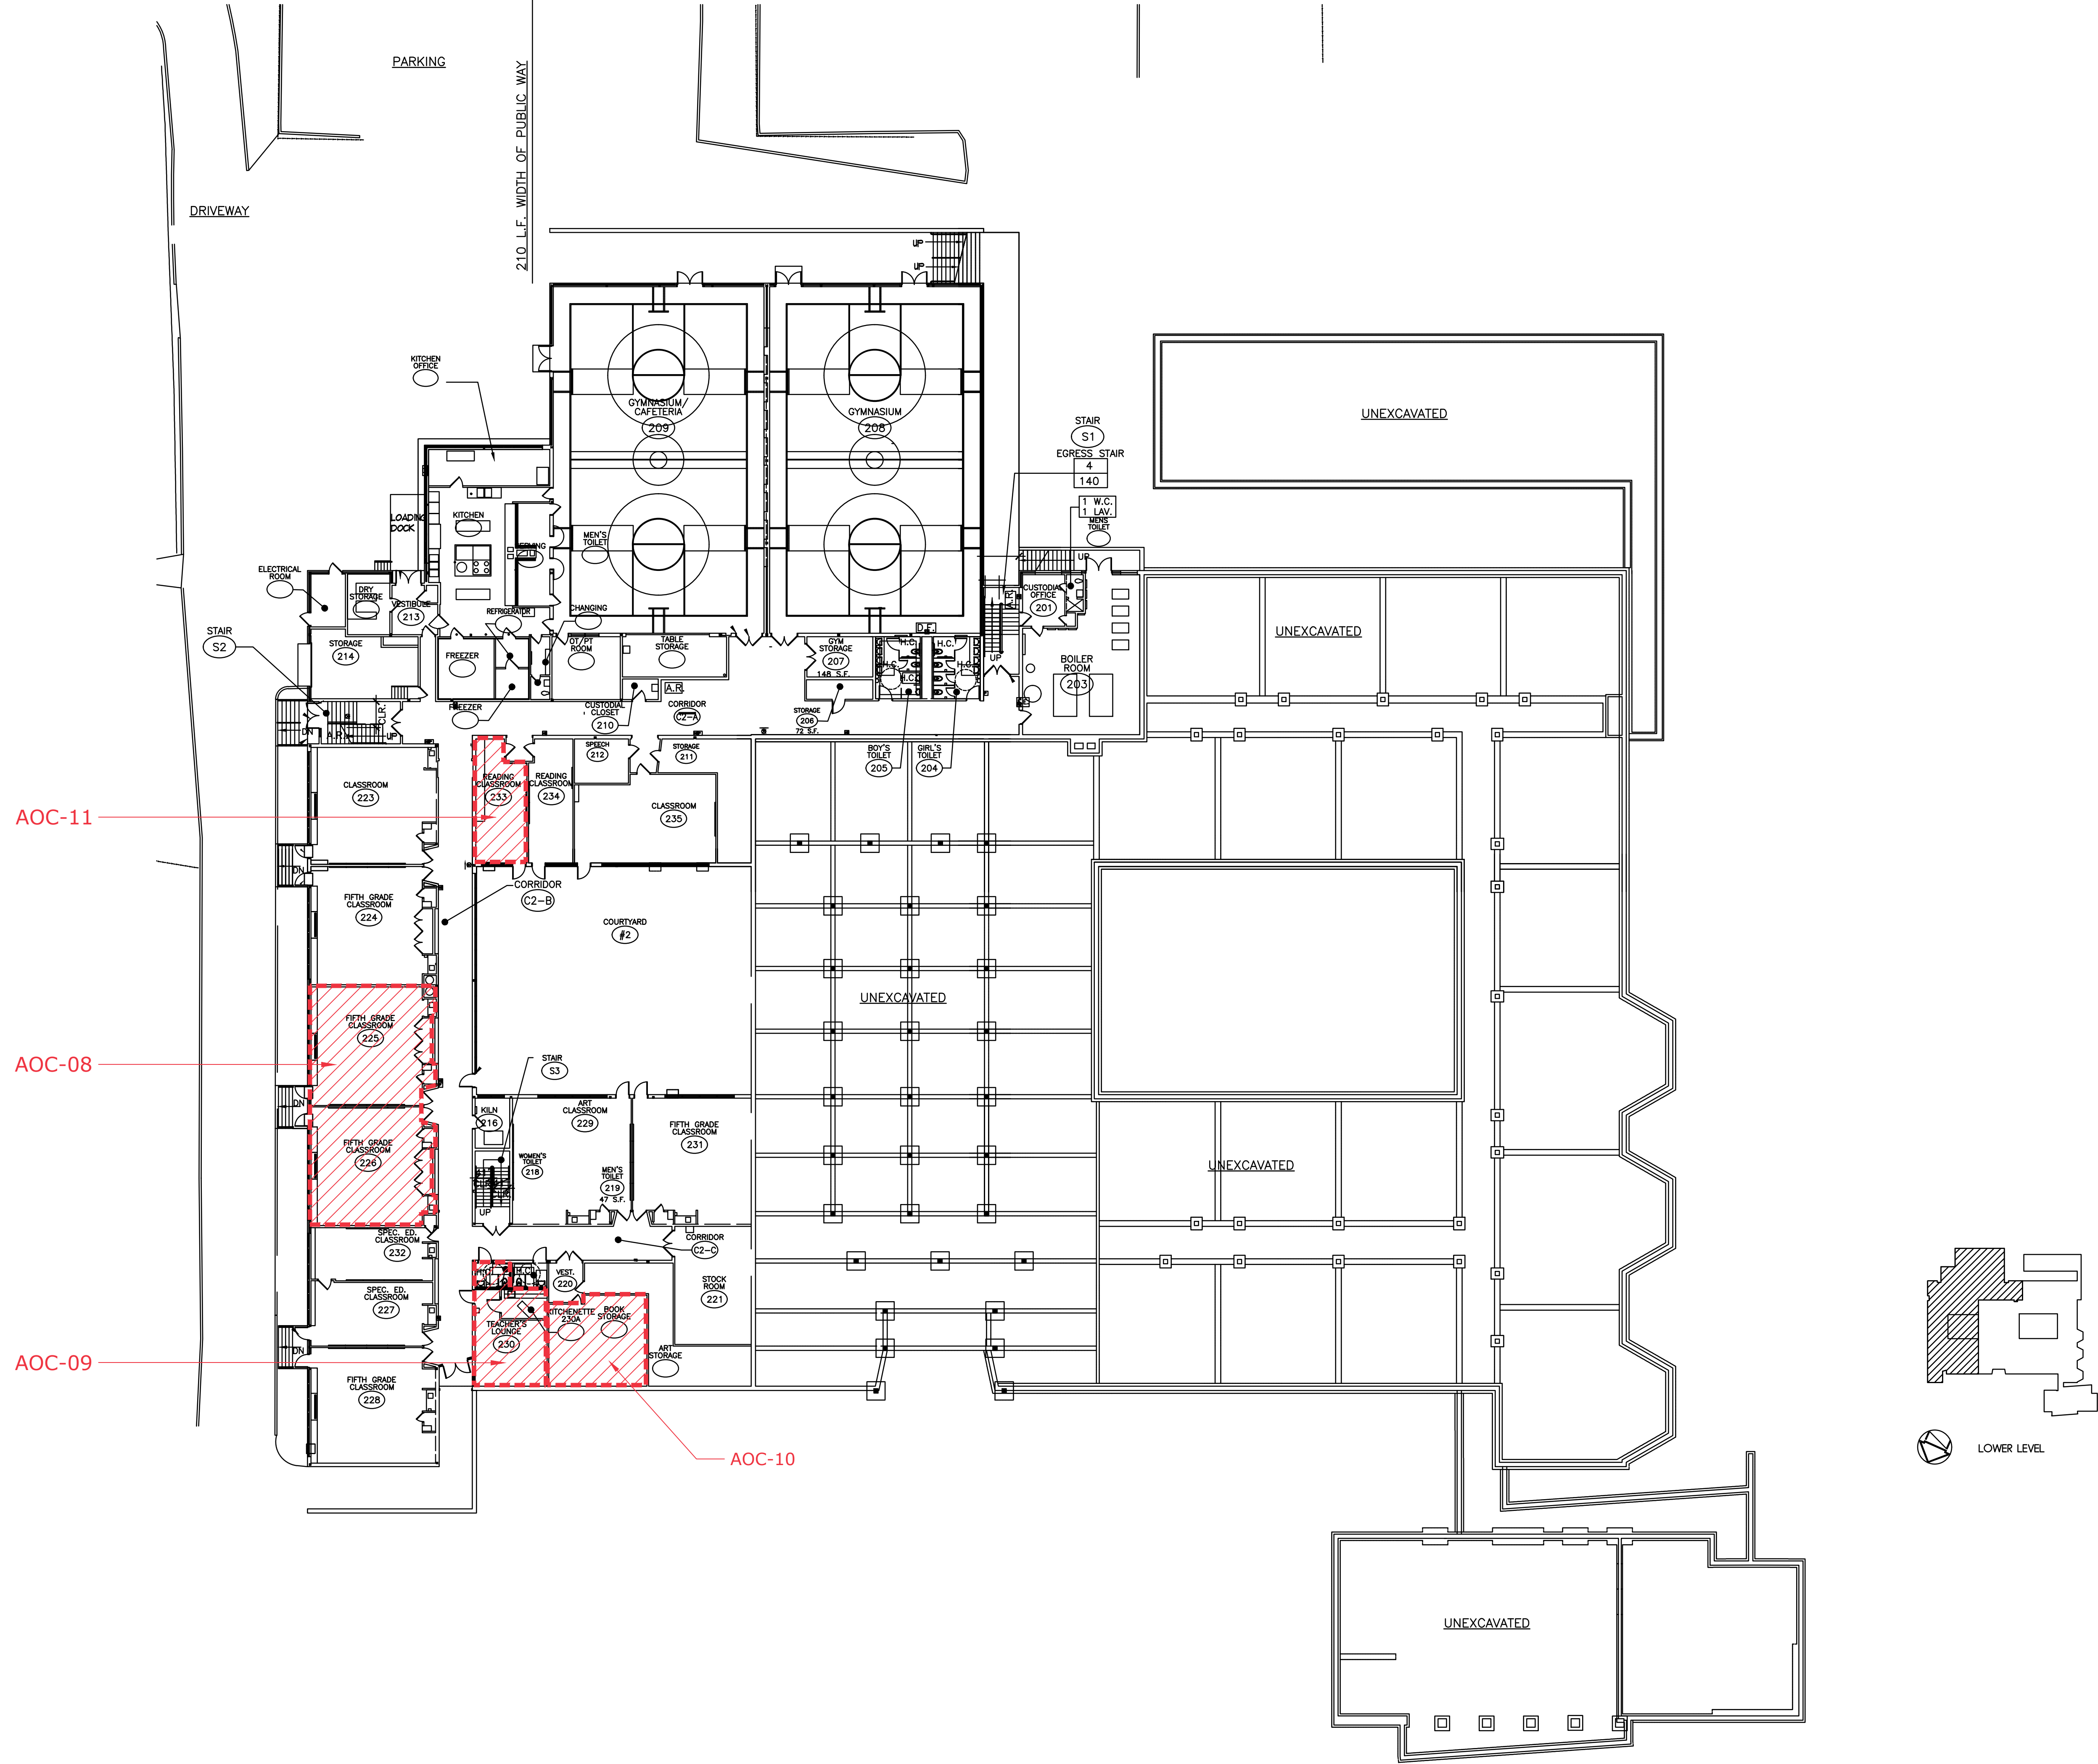

Northeast Mold Remediation
City of Stamford

Stamford, CT

MARK	DATE	DESCRIPTION
PROJECT NO:	S2087	
DATE:	11/9/2018	
FILE:	Northeast Mold Remediation.dwg	
DRAWN BY:	WAC	
CHECKED:	XX	
APPROVED:	XX	

SCALE: 1/16" = 1'
DRAFT Figure 1.2 - Mold Remediation Plan

Plot Date: 11/13/2018
 Plot Time: 10:43am
 By: wechamps@tbg.com
 Tighe & Bond: S:\S2087 - Stamford\1031 Mold Remediation\Consulting\Site\Northeast Mold Remediation.dwg