



8/22/2019
CT Removal

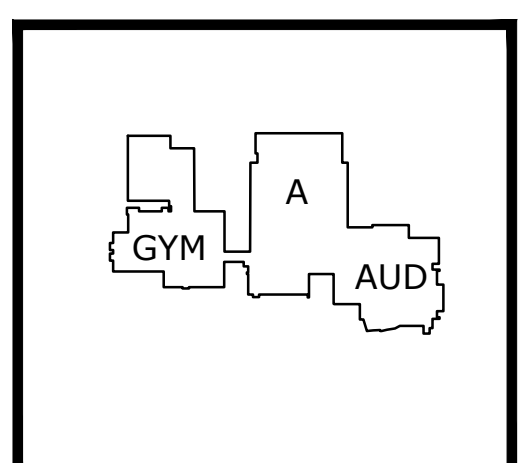

LOWER LEVEL

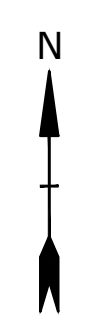

**Westhill
School**

City of Stamford

Stamford, CT

MARK	DATE	DESCRIPTION

PROJECT NO:	S2087
DATE:	10/11/2018
FILE:	Westhill School Mold Remediation.dwg
DRAWN BY:	WAC
CHECKED BY:	XX
APPROVED:	XX

SCALE: NOT TO SCALE


10/11/2018 12:13:09pm By: WACampagne
Plotted On: Dec 13, 2018 1:09pm
Title & Board: S:\S2087 - Stamford\033 - Mold Remediation - Consulting\Sites\Westhill\Drawings\CAD\Westhill School Mold Remediation.dwg

8/22/2019
CT Removal


SEE DETAILED SECTIONAL VIEW
FIGURE 1.2.1

SEE DETAILED SECTIONAL VIEW
FIGURE 1.2.2

SEE DETAILED SECTIONAL VIEW
FIGURE 1.2.3

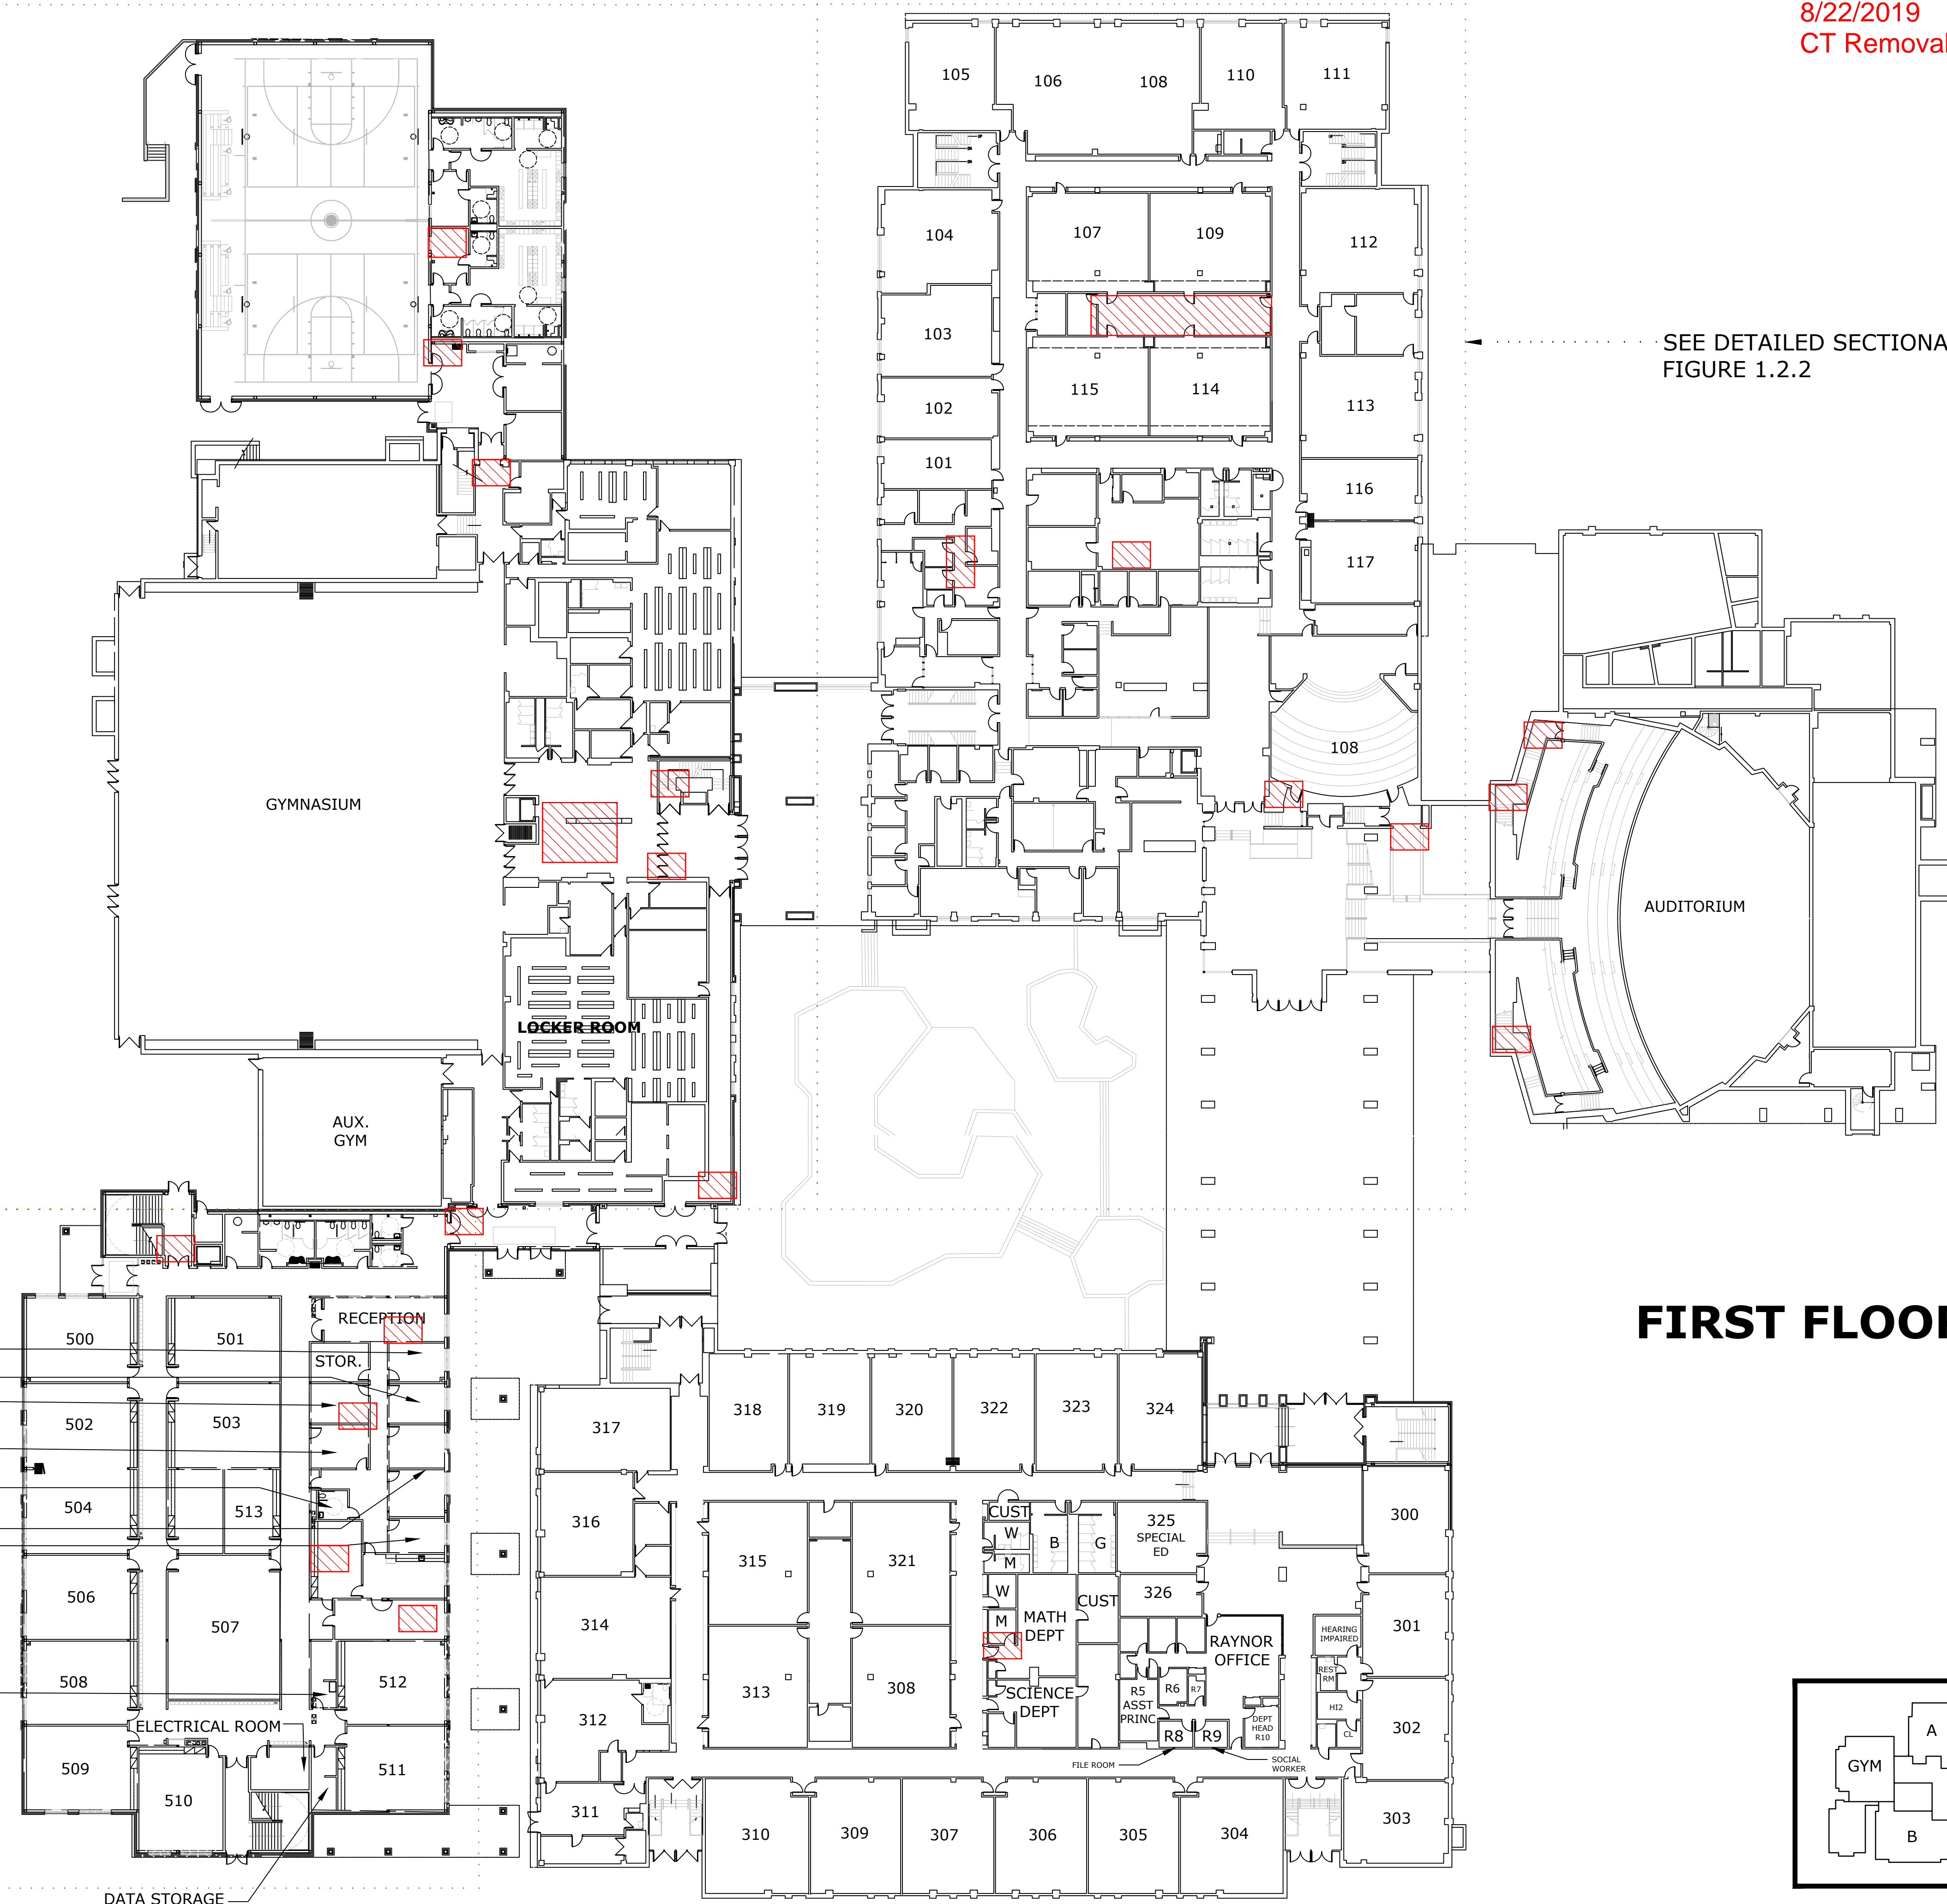

FIRST FLOOR

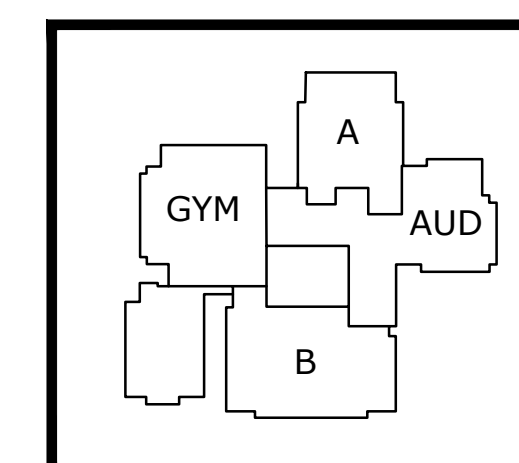

Westhill School

City of Stamford

Stamford, CT

MARK	DATE	DESCRIPTION
PROJECT NO:	S2087	
DATE:	10/11/2018	
FILE:	Westhill School Mold Remediation.dwg	
DRAWN BY:	WAC	
CHECKED:	XX	
APPROVED:	XX	

SCALE: NOT TO SCALE

