






# Restoration Examples

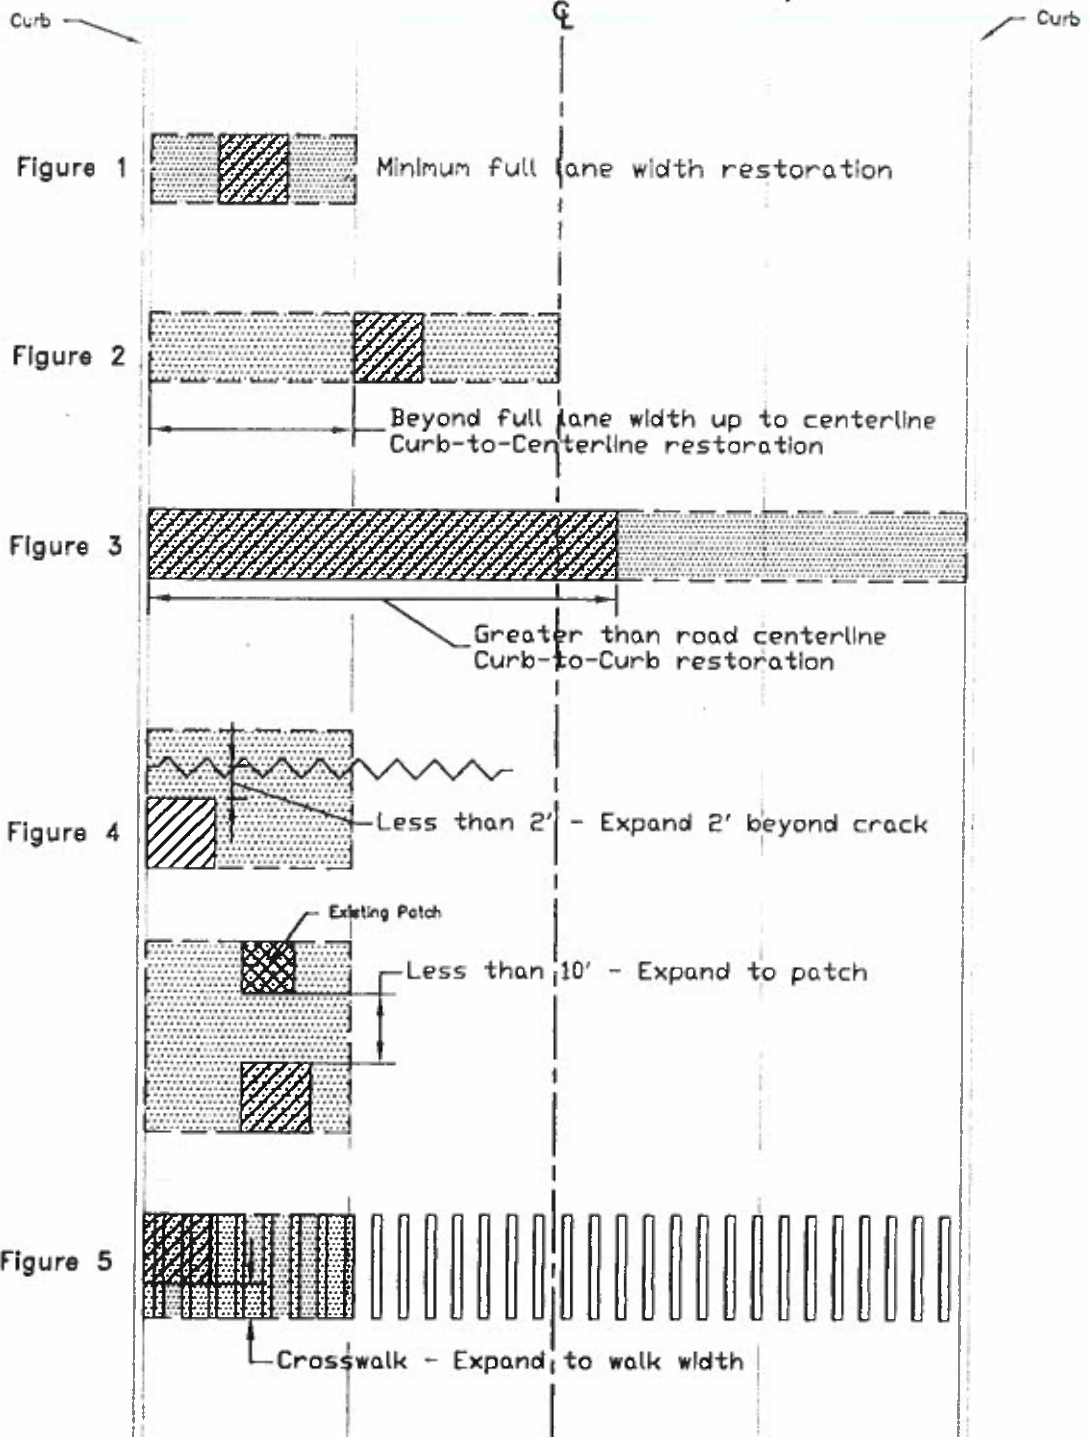

**CITY OF STAMFORD**  
**ENGINEERING BUREAU**  
 Street Opening Restoration Area  
 Guideline

**Legend:**

-  Area to be restored
-  New cut
-  Crack
-  Existing patch