

SIGNING NOTES













1. ALL SIGNS ARE TO REMAIN UNLESS OTHERWISE NOTED.
2. CONTRACTOR TO SUBMIT AN INVENTORY OF EXISTING SIGNAGE PRIOR TO REMOVAL OR RELOCATION OF ANY EXISTING SIGNS.
3. ALL EXISTING SIGNS OUTSIDE THE LIMITS OF SIGNING ARE TO REMAIN UNLESS OTHERWISE DIRECTED BY THE ENGINEER.
4. SIGNS SHALL BE INSTALLED IN ACCORDANCE WITH STANDARD SHEET "SIGN SUPPORT AND SIGN PLACEMENT DETAILS, GORE EXIT SIGN, AND METAL SIGN POSTS AND SIGN MOUNTING DETAILS" EXCEPT AS OTHERWISE NOTED ON THE PLANS.
5. EXACT SIGN LOCATION TO BE DETERMINED BY THE ENGINEER.
6. SIGNS SHALL BE INSTALLED NO CLOSER THAN 10 FT FROM UTILITY POLE UNLESS OTHERWISE DIRECTED.
7. INSTALL MAST ARM MOUNTED L.E.D. BLACKOUT DUAL MESSAGE SIGN WITH "NO TURN ON RED" IN RED AND "YIELD TO PEDS" IN YELLOW INCLUDING WIRING TO CONTROLLER FOR EACH INTERSECTION APPROACH.
8. ALL PARKING, NO PARKING, STREET NAME, AND BUS STOP SIGNS ARE TO REMAIN UNLESS OTHERWISE NOTED.

PAVEMENT MARKING NOTES

1. ALL NEW PAVEMENT MARKINGS TO BE EPOXY RESIN UNLESS OTHERWISE NOTED.
2. PAVEMENT MARKINGS SHALL BE INSTALLED IN ACCORDANCE WITH CTDOT STANDARD SHEETS EXCEPT AS OTHERWISE DIMENSIONED OR NOTED ON THE PLANS.
3. ALL CROSSWALKS SHALL BE AN INLAID THERMOPLASTIC PAVEMENT MARKING SYSTEM INCLUDING WHITE CONTINENTAL BARS WITH A SMOKED RED INFILL, BOUND BY WHITE SOLID LINES, IN ACCORDANCE WITH CITY OF STAMFORD SPECIFICATIONS.

LEGEND

- SINGLE POST-MOUNTED SIGN
- DOUBLE POST-MOUNTED SIGN
- EX = EXISTING SIGN

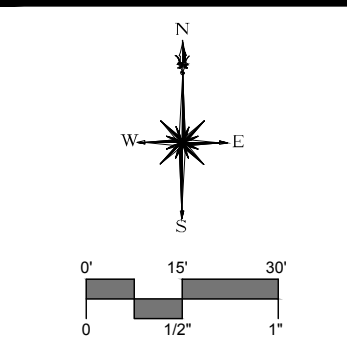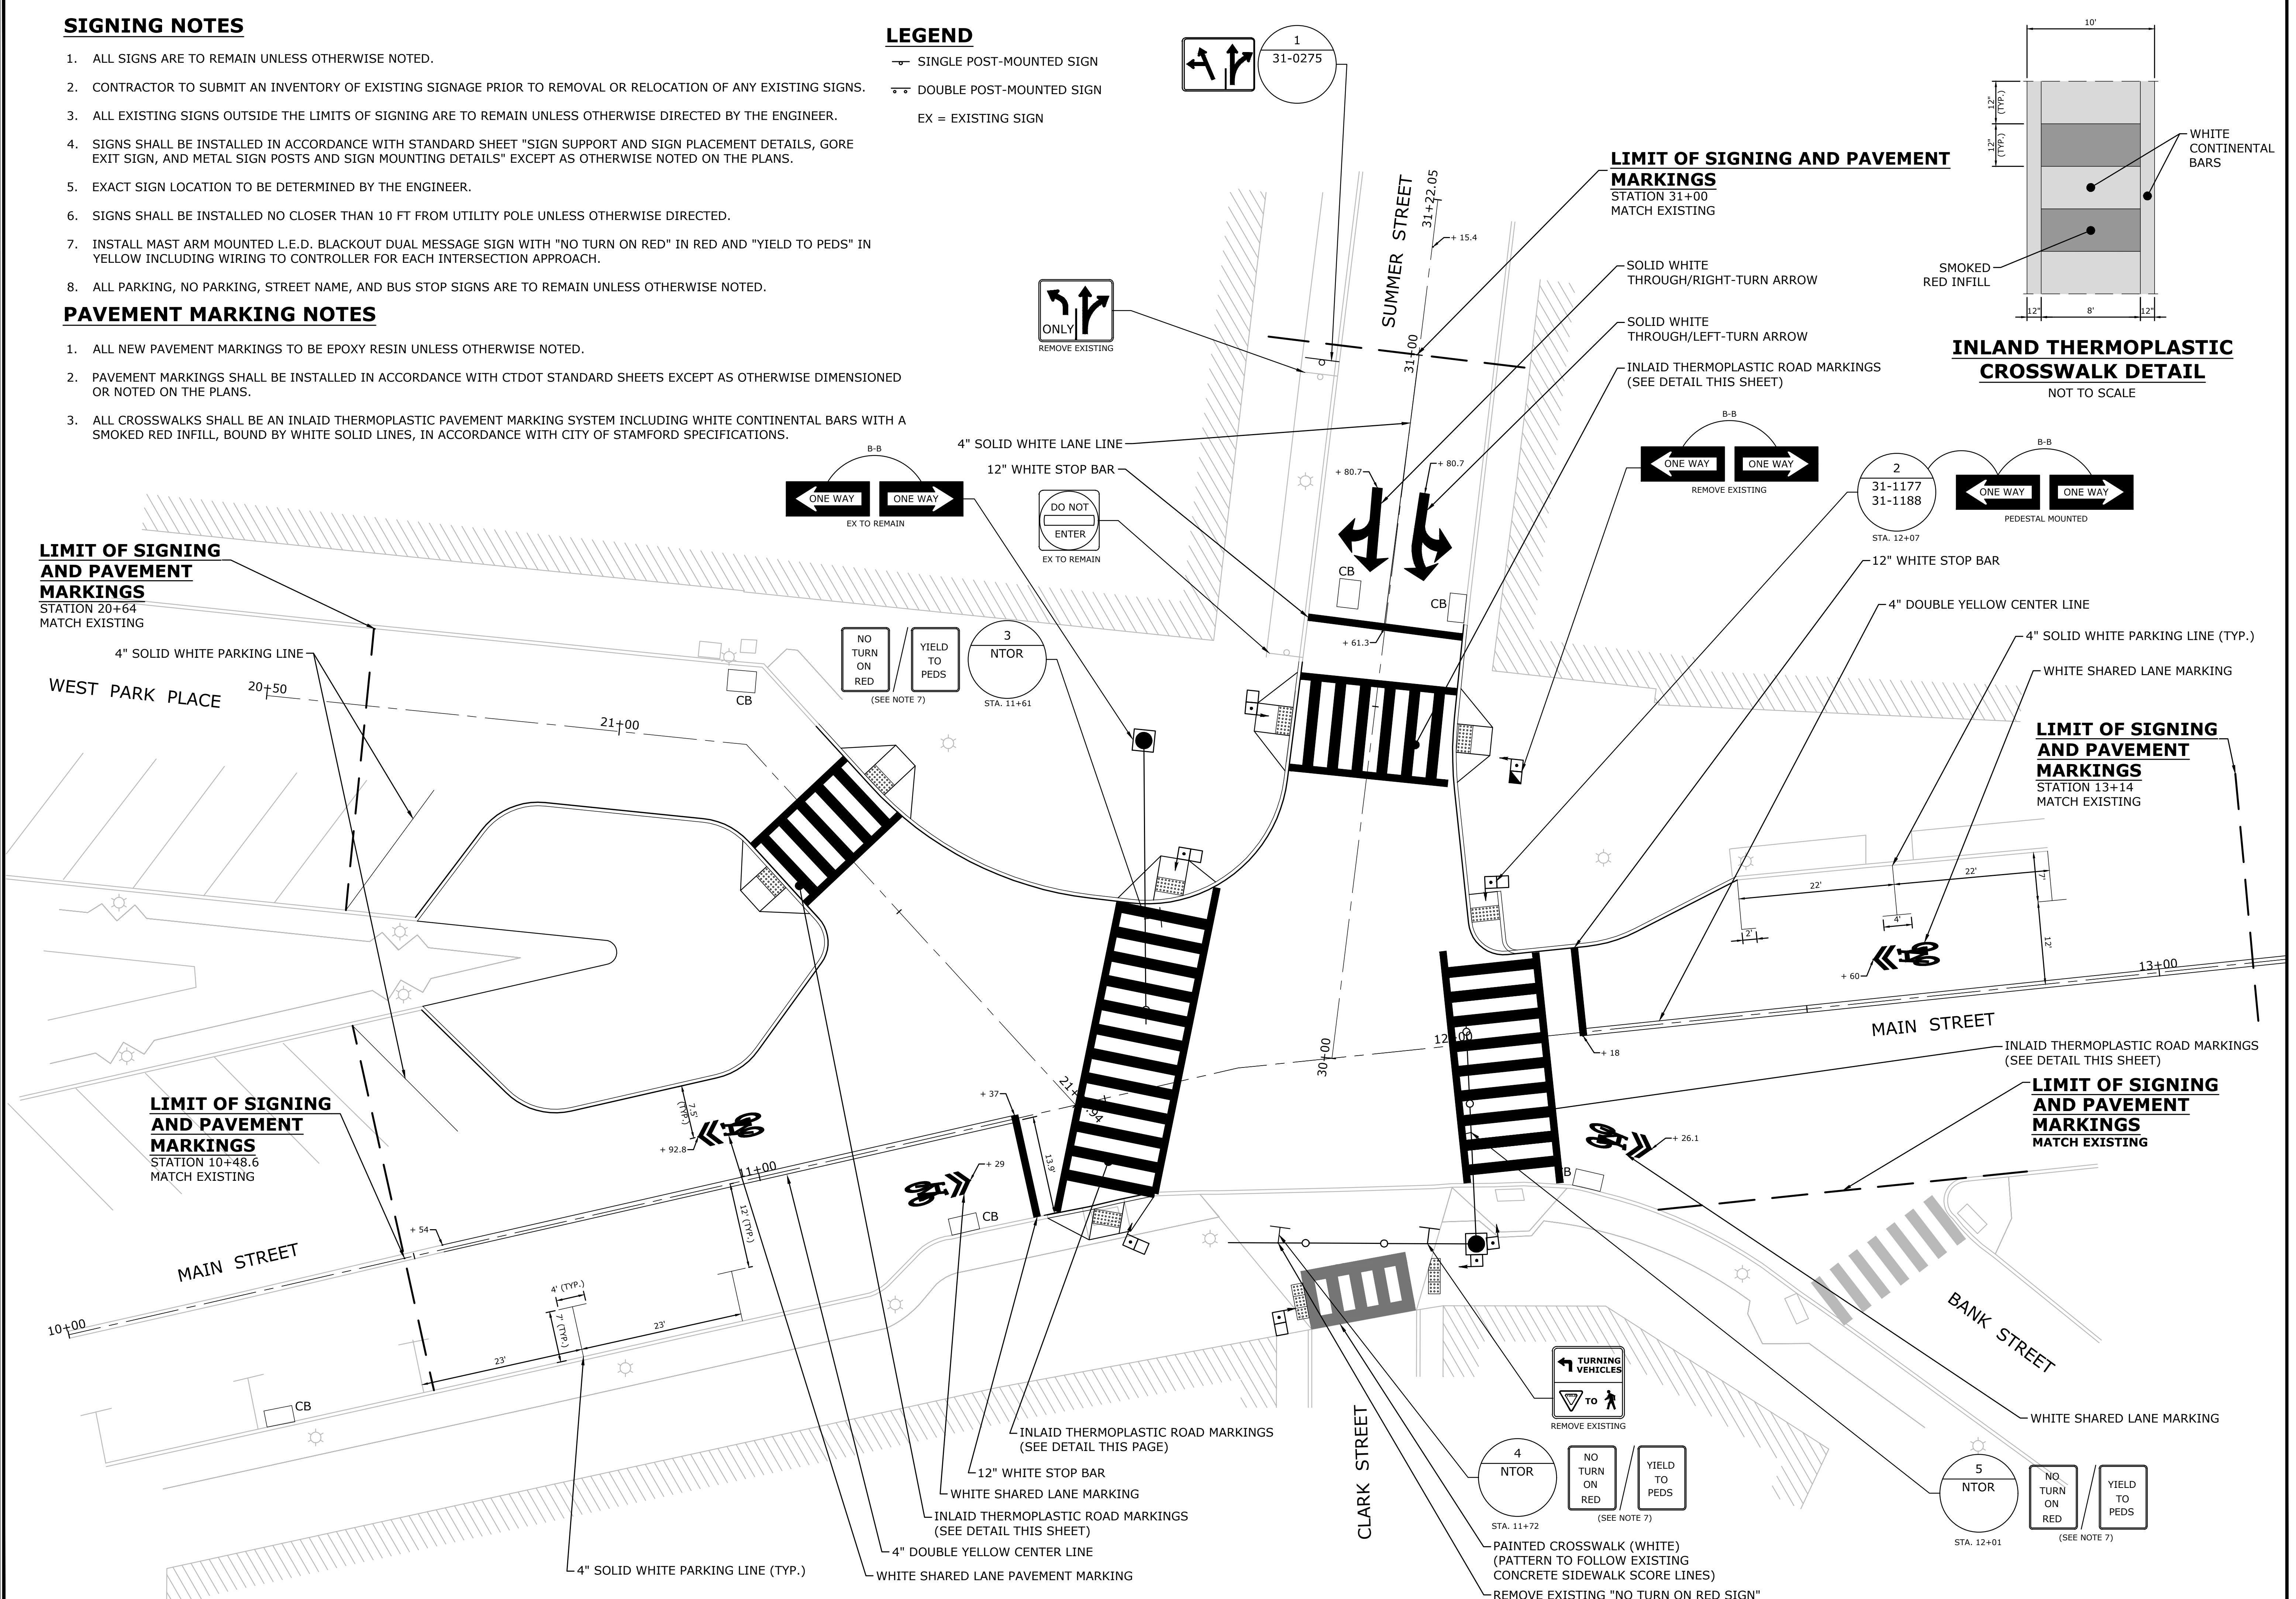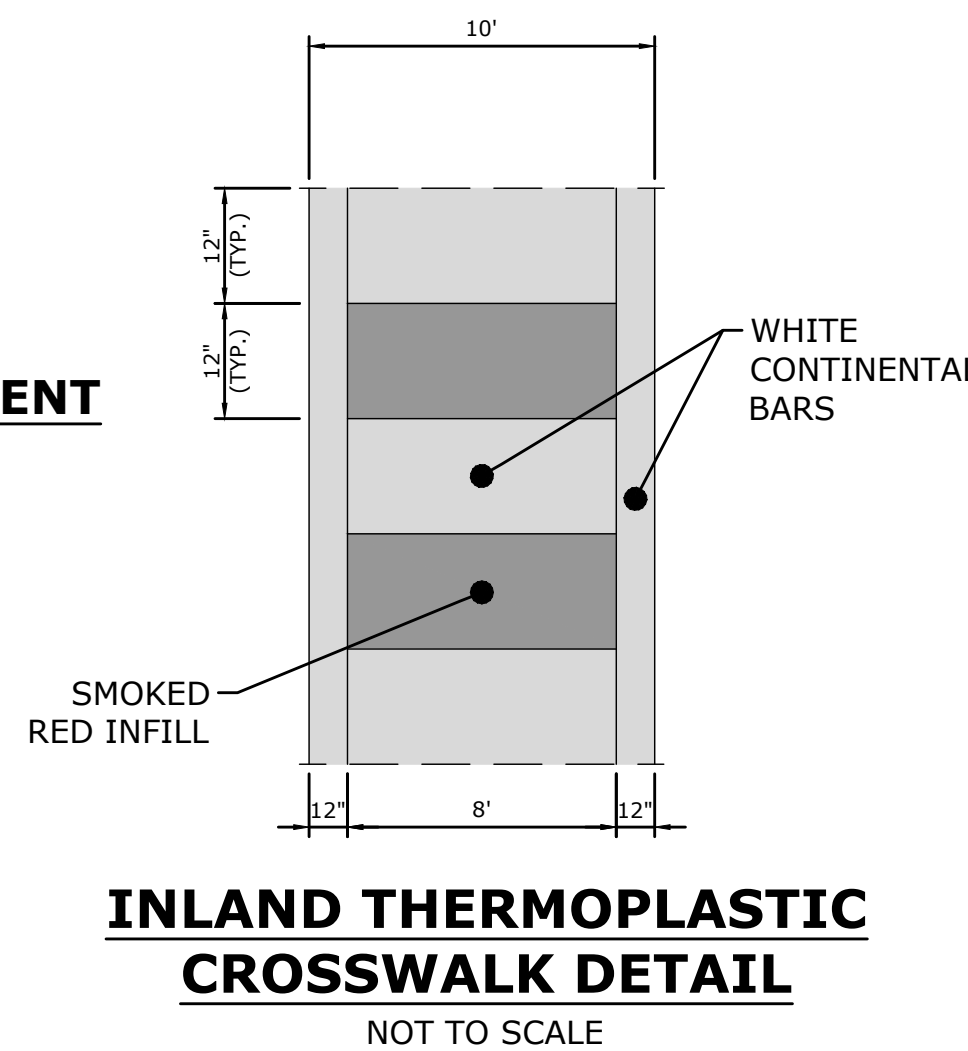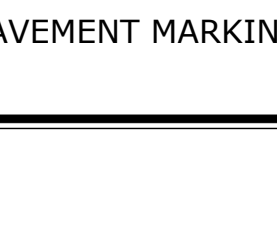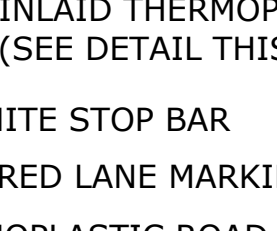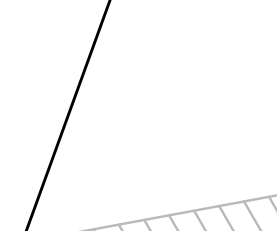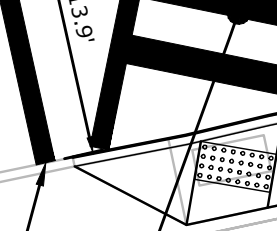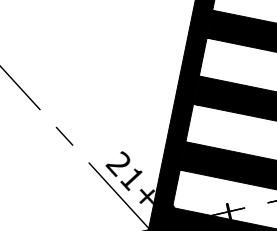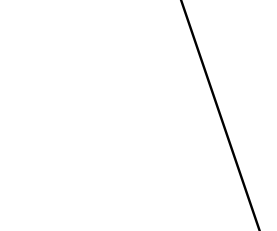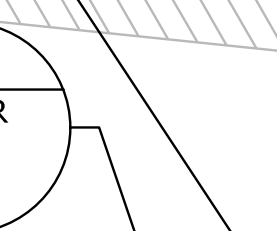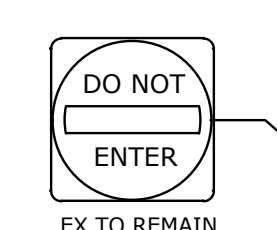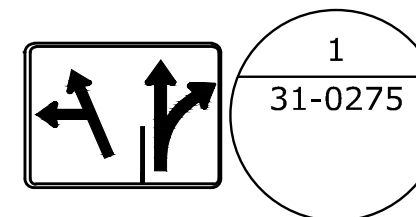

DATE	DESCRIPTION

SIGNING & PAVEMENT MARKING PLAN
 SUMMER STREET STREETScape IMPROVEMENTS
 STATE PROJECT NO. 135-340
 SUMMER STREET
 STAMFORD, CONNECTICUT

NJY DESIGNED	NJY DRAWN	MJJ CHECKED
SCALE 1" = 10'		
DATE DECEMBER 4, 2019		
PROJECT NO. 135-340		
DRAWING NO. SPM-01		

SIGNING NOTES


1. ALL SIGNS ARE TO REMAIN UNLESS OTHERWISE NOTED.
2. CONTRACTOR TO SUBMIT AN INVENTORY OF EXISTING SIGNAGE PRIOR TO REMOVAL OR RELOCATION OF ANY EXISTING SIGNS.
3. ALL EXISTING SIGNS OUTSIDE THE LIMITS OF SIGNING ARE TO REMAIN UNLESS OTHERWISE DIRECTED BY THE ENGINEER.
4. SIGNS SHALL BE INSTALLED IN ACCORDANCE WITH STANDARD SHEET "SIGN SUPPORT AND SIGN PLACEMENT DETAILS, GORE EXIT SIGN, AND METAL SIGN POSTS AND SIGN MOUNTING DETAILS" EXCEPT AS OTHERWISE NOTED ON THE PLANS.
5. EXACT SIGN LOCATION TO BE DETERMINED BY THE ENGINEER.
6. SIGNS SHALL BE INSTALLED NO CLOSER THAN 10 FT FROM UTILITY POLE UNLESS OTHERWISE DIRECTED.
7. INSTALL MAST ARM MOUNTED L.E.D. BLACKOUT DUAL MESSAGE SIGN WITH "NO TURN ON RED" IN RED AND "YIELD TO PEDS" IN YELLOW INCLUDING WIRING TO CONTROLLER FOR EACH INTERSECTION APPROACH.
8. ALL PARKING, NO PARKING, STREET NAME, AND BUS STOP SIGNS ARE TO REMAIN UNLESS OTHERWISE NOTED.

PAVEMENT MARKING NOTES

1. ALL NEW PAVEMENT MARKINGS TO BE EPOXY RESIN UNLESS OTHERWISE NOTED.
2. PAVEMENT MARKINGS SHALL BE INSTALLED IN ACCORDANCE WITH CTDOT STANDARD SHEETS EXCEPT AS OTHERWISE DIMENSIONED OR NOTED ON THE PLANS.
3. ALL CROSSWALKS SHALL BE AN INLAID THERMOPLASTIC PAVEMENT MARKING SYSTEM INCLUDING WHITE CONTINENTAL BARS WITH A SMOKED RED INFILL, BOUND BY WHITE SOLID LINES, IN ACCORDANCE WITH CITY OF STAMFORD SPECIFICATIONS.

LEGEND











- SINGLE POST-MOUNTED SIGN
- DOUBLE POST-MOUNTED SIGN
- EX = EXISTING SIGN

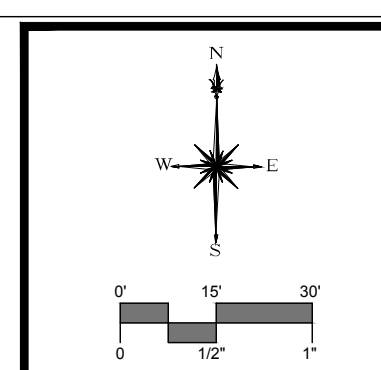

DESCRIPTION	DATE	BY

SIGNING & PAVEMENT MARKING PLAN
 SUMMER STREET STREETSCAPE IMPROVEMENTS
 STATE PROJECT NO. 135-340
 SUMMER STREET
 STAMFORD, CONNECTICUT

NJY	NJY	MJJ
DESIGNED	DRAWN	CHECKED
SCALE: 1" = 10'		
DATE: DECEMBER 4, 2019		
PROJECT NO.: 135-340		
DRAWING NO.: SPM-02		

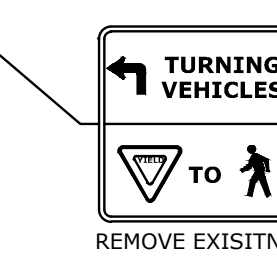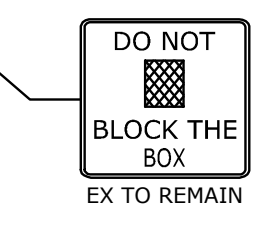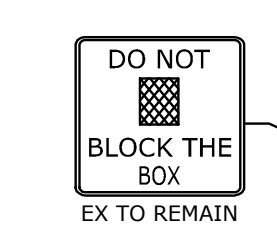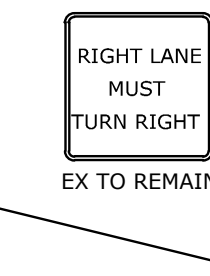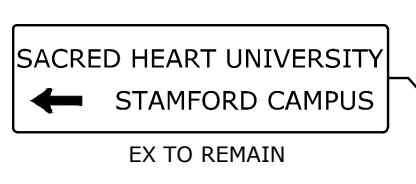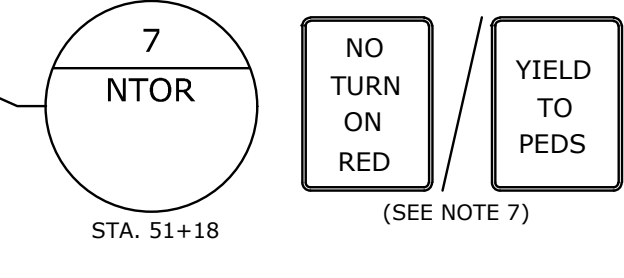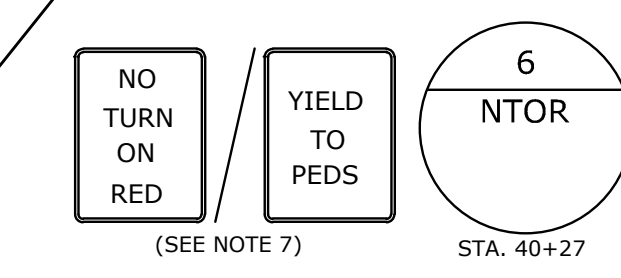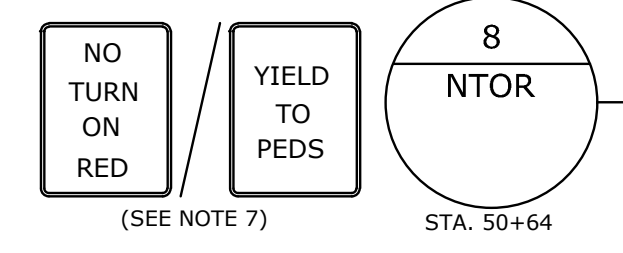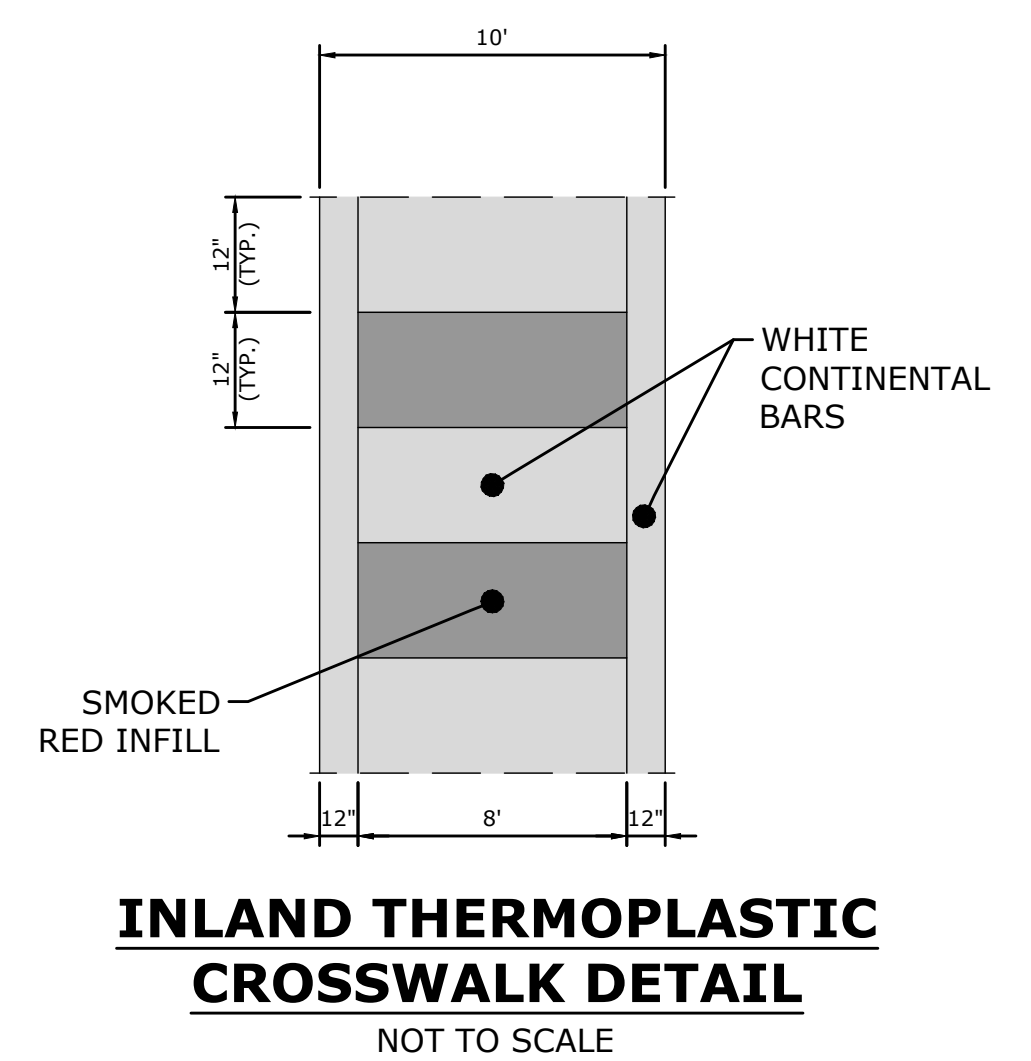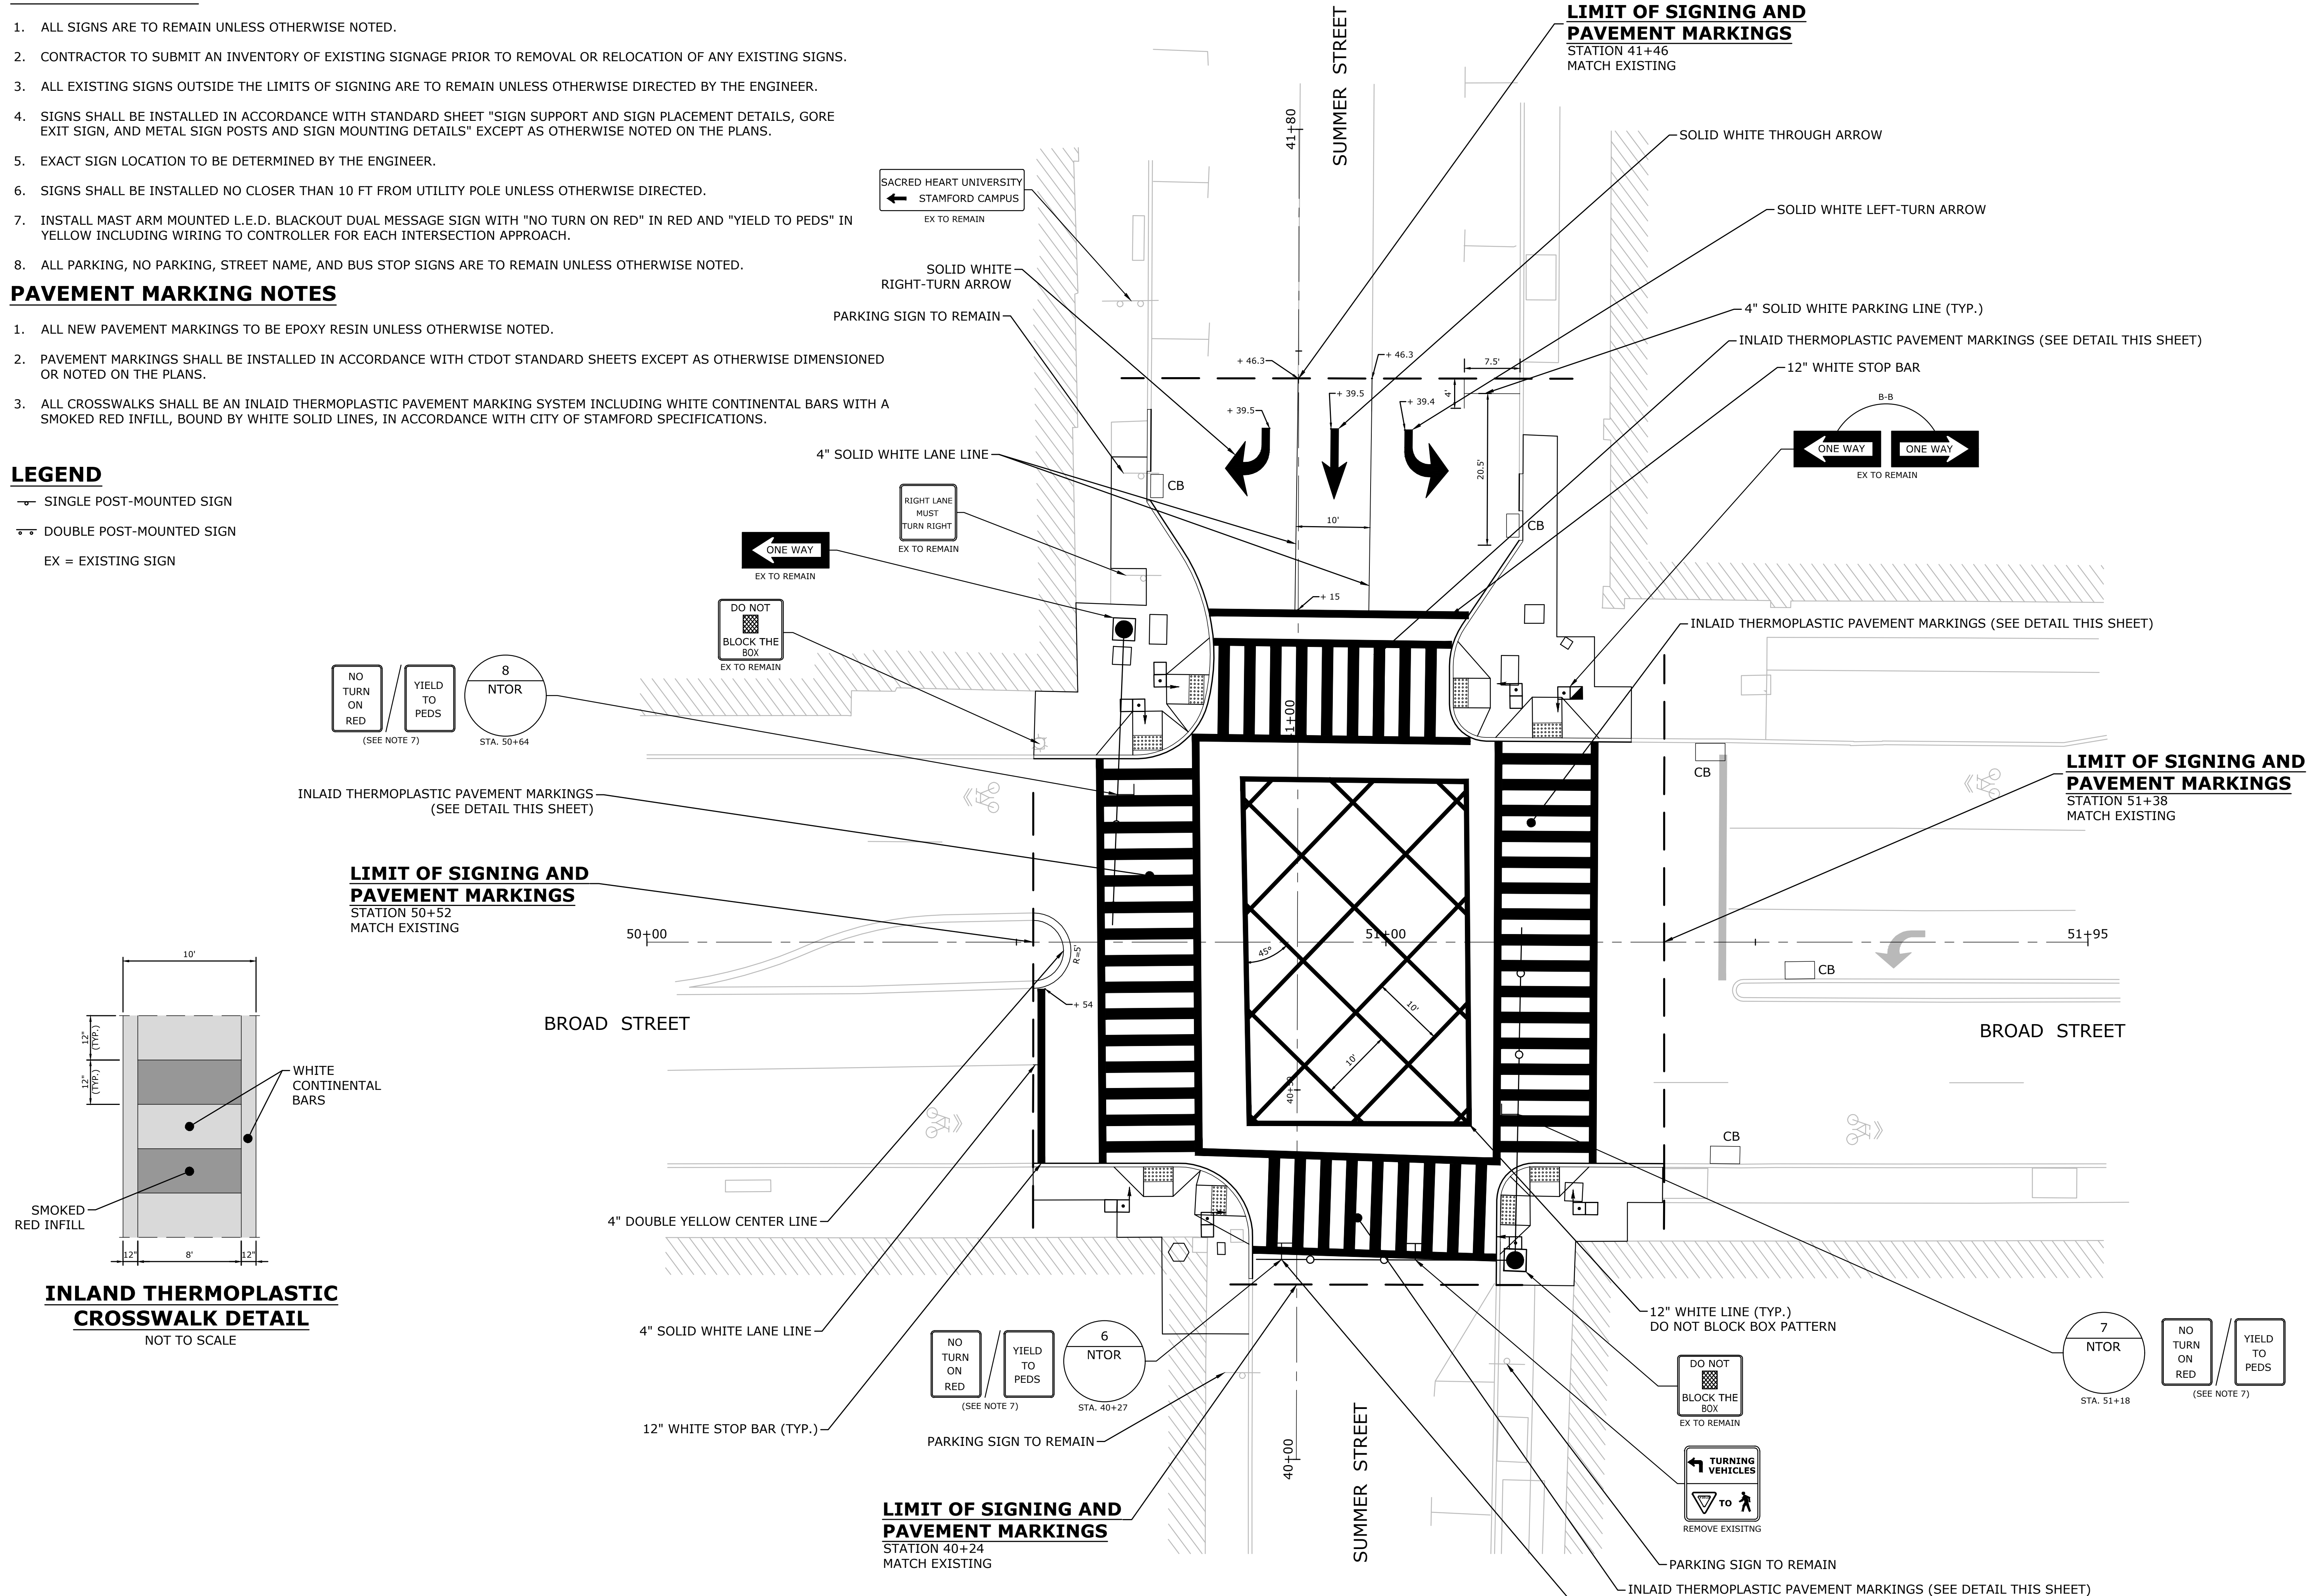

SIGNING NOTES



1. ALL SIGNS ARE TO REMAIN UNLESS OTHERWISE NOTED.
2. CONTRACTOR TO SUBMIT AN INVENTORY OF EXISTING SIGNAGE PRIOR TO REMOVAL OR RELOCATION OF ANY EXISTING SIGNS.
3. ALL EXISTING SIGNS OUTSIDE THE LIMITS OF SIGNING ARE TO REMAIN UNLESS OTHERWISE DIRECTED BY THE ENGINEER.
4. SIGNS SHALL BE INSTALLED IN ACCORDANCE WITH STANDARD SHEET "SIGN SUPPORT AND SIGN PLACEMENT DETAILS, GORE EXIT SIGN, AND METAL SIGN POSTS AND SIGN MOUNTING DETAILS" EXCEPT AS OTHERWISE NOTED ON THE PLANS.
5. EXACT SIGN LOCATION TO BE DETERMINED BY THE ENGINEER.
6. SIGNS SHALL BE INSTALLED NO CLOSER THAN 10 FT FROM UTILITY POLE UNLESS OTHERWISE DIRECTED.
7. INSTALL MAST ARM MOUNTED L.E.D. BLACKOUT DUAL MESSAGE SIGN WITH "NO TURN ON RED" IN RED AND "YIELD TO PEDS" IN YELLOW INCLUDING WIRING TO CONTROLLER FOR EACH INTERSECTION APPROACH.
8. ALL PARKING, NO PARKING, STREET NAME, AND BUS STOP SIGNS ARE TO REMAIN UNLESS OTHERWISE NOTED.

PAVEMENT MARKING NOTES

1. ALL NEW PAVEMENT MARKINGS TO BE EPOXY RESIN UNLESS OTHERWISE NOTED.
2. PAVEMENT MARKINGS SHALL BE INSTALLED IN ACCORDANCE WITH CTDOT STANDARD SHEETS EXCEPT AS OTHERWISE DIMENSIONED OR NOTED ON THE PLANS.
3. ALL CROSSWALKS SHALL BE AN INLAID THERMOPLASTIC PAVEMENT MARKING SYSTEM INCLUDING WHITE CONTINENTAL BARS WITH A SMOKED RED INFILL, BOUND BY WHITE SOLID LINES, IN ACCORDANCE WITH CITY OF STAMFORD SPECIFICATIONS.

LEGEND

- SINGLE POST-MOUNTED SIGN
- DOUBLE POST-MOUNTED SIGN
- EX = EXISTING SIGN

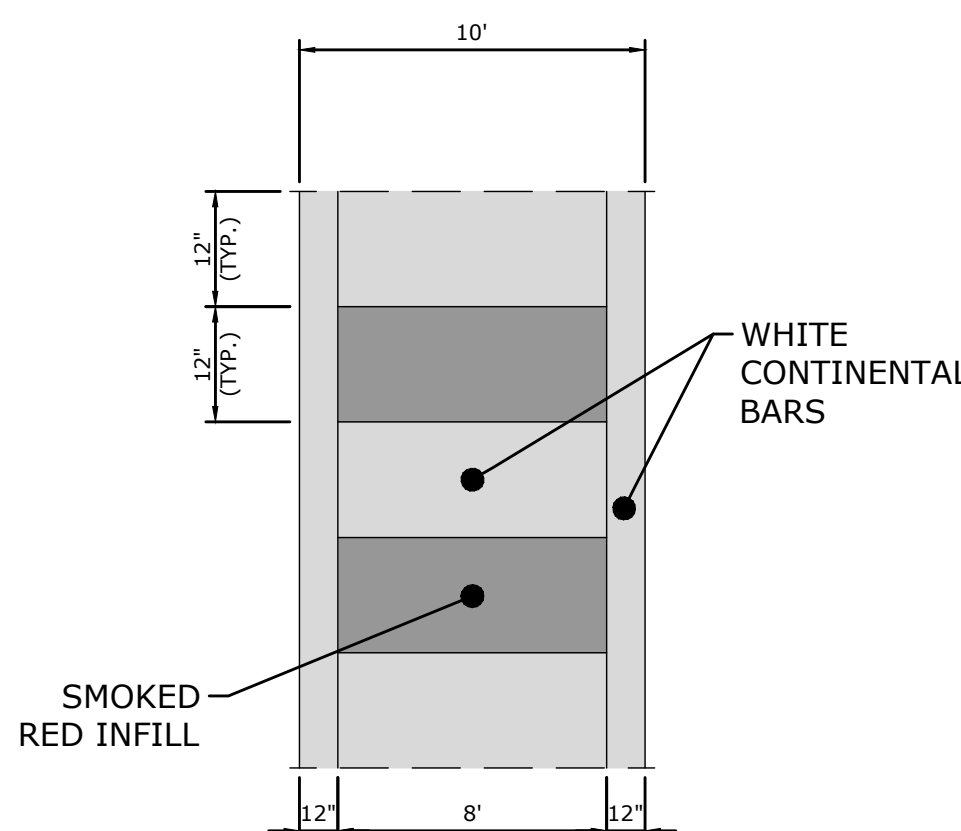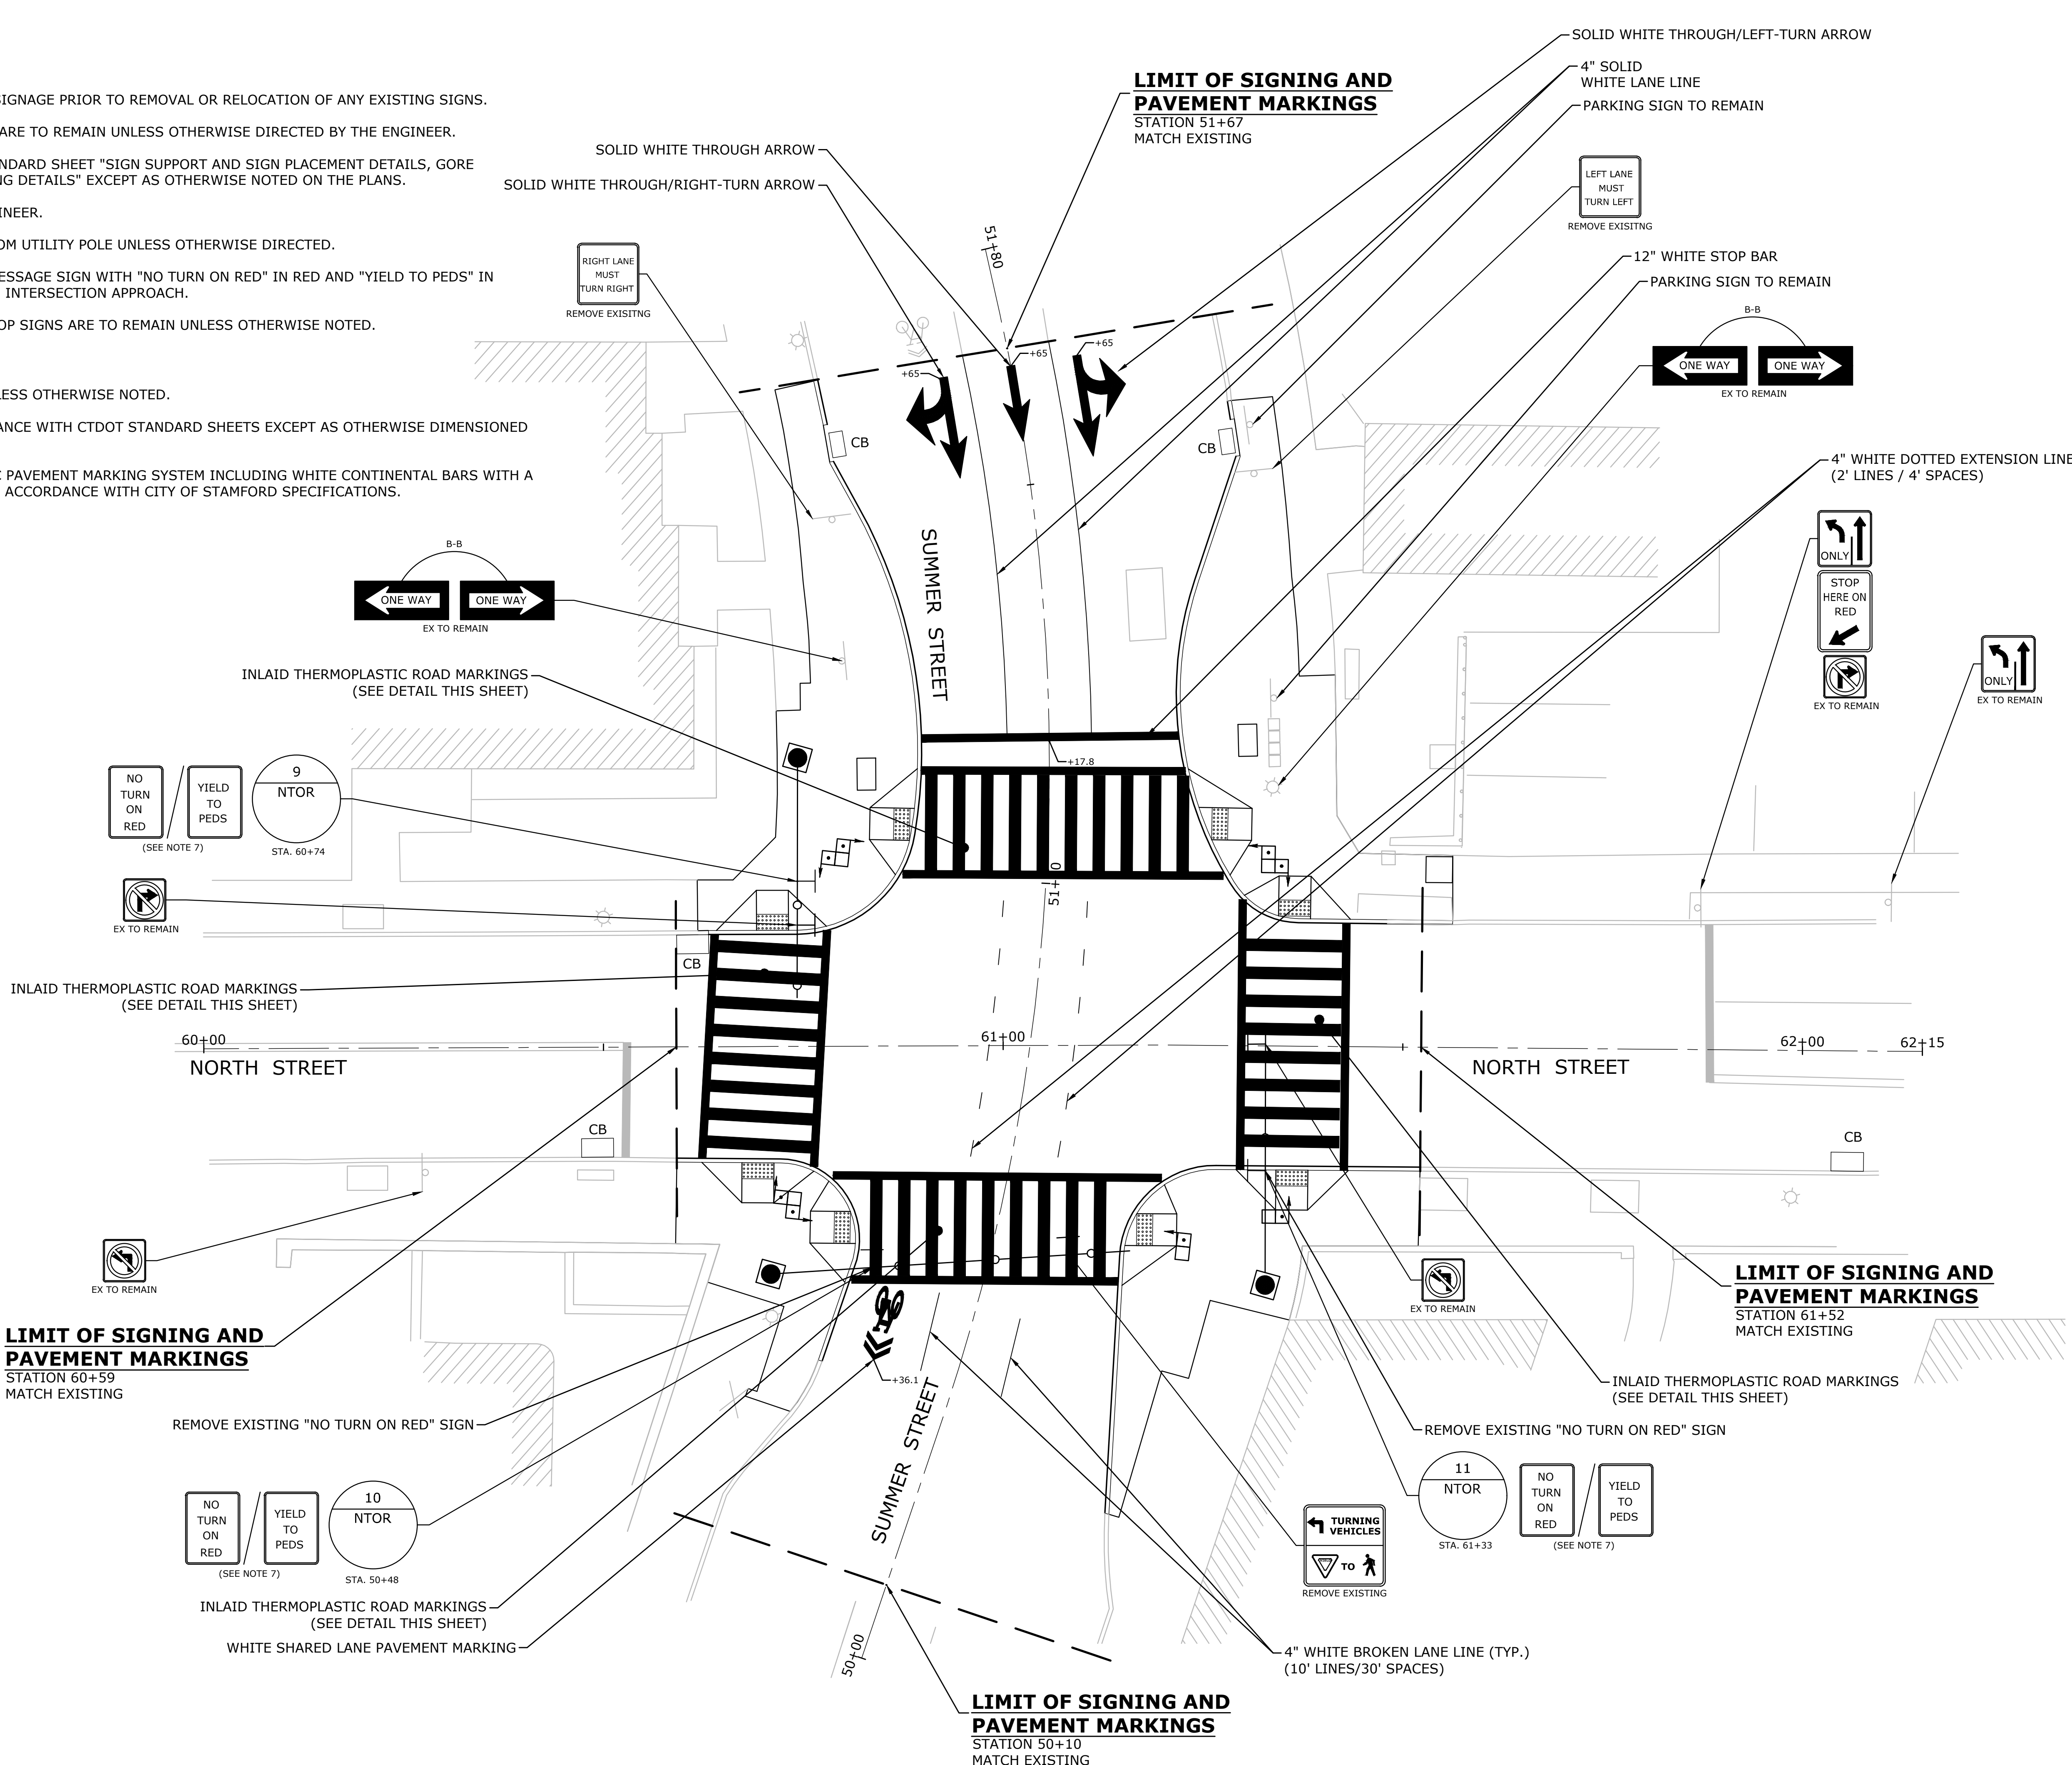

INLAND THERMOPLASTIC CROSSWALK DETAIL
NOT TO SCALE

MILONE & MACBROOM
99 BEAUTY DRIVE
CHESTER, CT 06410
203.771.7773
WWW.MJMCC.COM

DESCRIPTION	DATE	BY

SIGNING & PAVEMENT MARKING PLAN
SUMMER STREET STREETScape IMPROVEMENTS
STATE PROJECT NO. 135-340
SUMMER STREET
STAMFORD, CONNECTICUT

NJY	NJY	MJJ
DESIGNED	DRAWN	CHECKED
SCALE: 1" = 10'		
DATE: DECEMBER 4, 2019		
PROJECT NO.: 135-340		
DRAWING NO.: SPM-03		
22		

Copyright Milone & MacBroom, Inc. - 2016

SIGNING NOTES

1. ALL SIGNS ARE TO REMAIN UNLESS OTHERWISE NOTED.
2. CONTRACTOR TO SUBMIT AN INVENTORY OF EXISTING SIGNAGE PRIOR TO REMOVAL OR RELOCATION OF ANY EXISTING SIGNS.
3. ALL EXISTING SIGNS OUTSIDE THE LIMITS OF SIGNING ARE TO REMAIN UNLESS OTHERWISE DIRECTED BY THE ENGINEER.
4. SIGNS SHALL BE INSTALLED IN ACCORDANCE WITH STANDARD SHEET "SIGN SUPPORT AND SIGN PLACEMENT DETAILS, GORE EXIT SIGN, AND METAL SIGN POSTS AND SIGN MOUNTING DETAILS" EXCEPT AS OTHERWISE NOTED ON THE PLANS.
5. EXACT SIGN LOCATION TO BE DETERMINED BY THE ENGINEER.
6. SIGNS SHALL BE INSTALLED NO CLOSER THAN 10 FT FROM UTILITY POLE UNLESS OTHERWISE DIRECTED.
7. INSTALL MAST ARM MOUNTED L.E.D. BLACKOUT DUAL MESSAGE SIGN WITH "NO TURN ON RED" IN RED AND "YIELD TO PEDS" IN YELLOW INCLUDING WIRING TO CONTROLLER FOR EACH INTERSECTION APPROACH.
8. ALL PARKING, NO PARKING, STREET NAME, AND BUS STOP SIGNS ARE TO REMAIN UNLESS OTHERWISE NOTED.

PAVEMENT MARKING NOTES

1. ALL NEW PAVEMENT MARKINGS TO BE EPOXY RESIN UNLESS OTHERWISE NOTED.
2. PAVEMENT MARKINGS SHALL BE INSTALLED IN ACCORDANCE WITH CTDOT STANDARD SHEETS EXCEPT AS OTHERWISE DIMENSIONED OR NOTED ON THE PLANS.
3. ALL CROSSWALKS SHALL BE AN INLAID THERMOPLASTIC PAVEMENT MARKING SYSTEM INCLUDING WHITE CONTINENTAL BARS WITH A SMOKED RED INFILL, BOUND BY WHITE SOLID LINES, IN ACCORDANCE WITH CITY OF STAMFORD SPECIFICATIONS.

LEGEND

- SINGLE POST-MOUNTED SIGN
- DOUBLE POST-MOUNTED SIGN
- EX = EXISTING SIGN







SOLID WHITE THROUGH/RIGHT-TURN ARROW

LIMIT OF SIGNING AND PAVEMENT MARKINGS
STATION 71+86
MATCH EXISTING

LIMIT OF SIGNING AND PAVEMENT MARKINGS
STATION 82+00
MATCH EXISTING

LIMIT OF SIGNING AND PAVEMENT MARKINGS
STATION 80+23
MATCH EXISTING

LIMIT OF SIGNING AND PAVEMENT MARKINGS
STATION 70+23
MATCH EXISTING

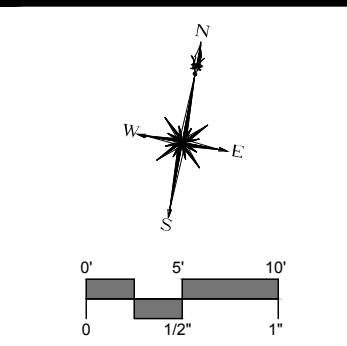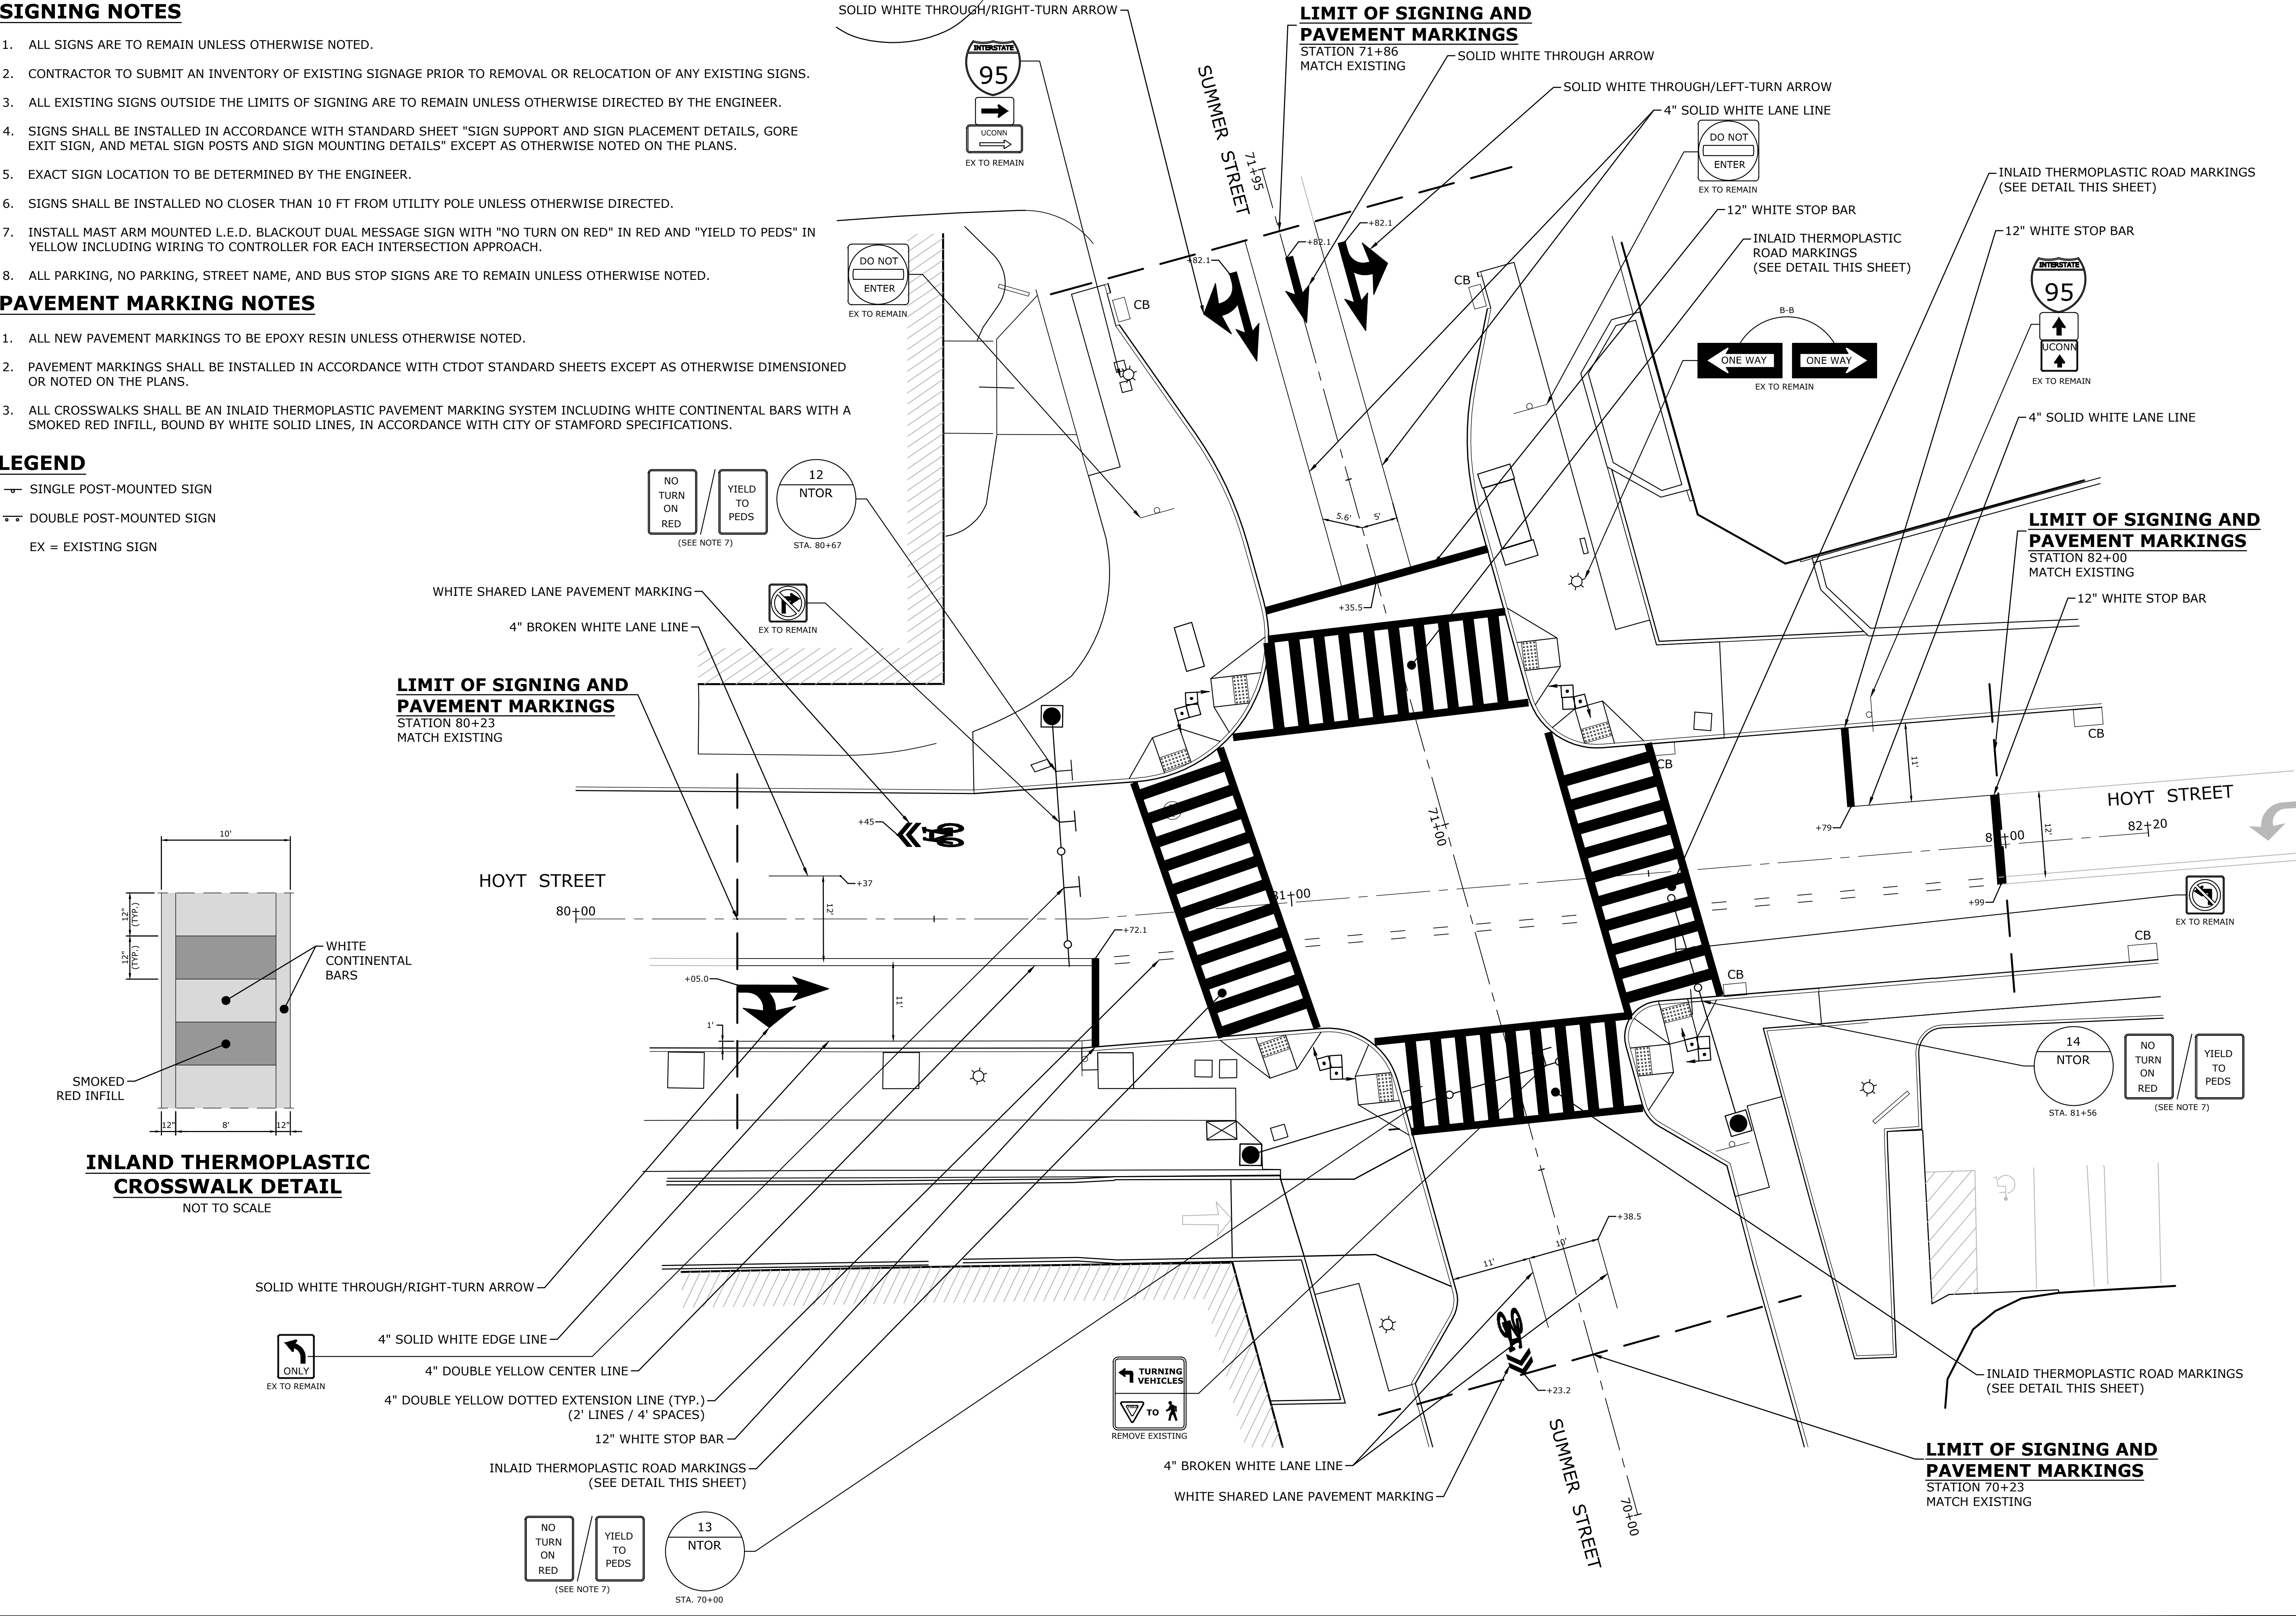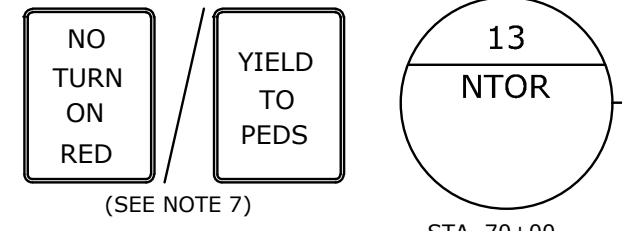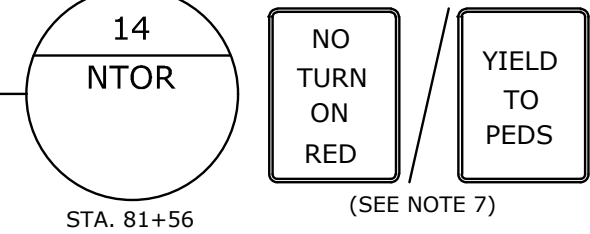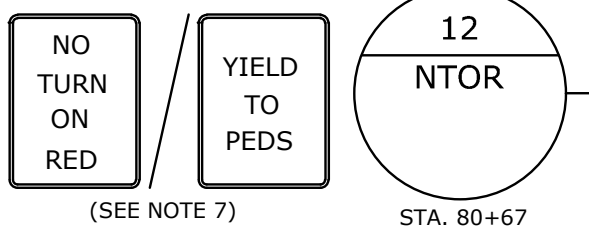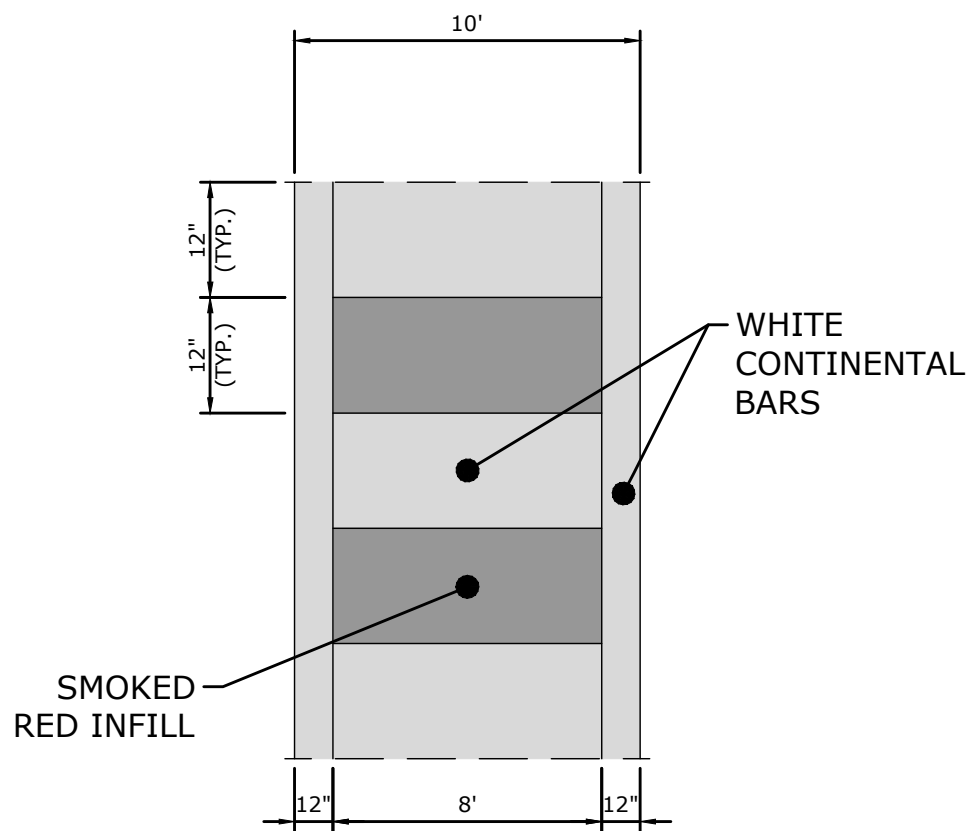

MILONE & MACBROOM
99 BEAUTY DRIVE
CHESTER, CT 06410
203.271.1779
WWW.MAMC.COM

DESCRIPTION	DATE	BY

SIGNING & PAVEMENT MARKING PLAN
SUMMER STREET STREETScape IMPROVEMENTS
STATE PROJECT NO. 135-340
SUMMER STREET
STAMFORD, CONNECTICUT

NJY	NJY	MJJ
DESIGNED	DRAWN	CHECKED
SCALE 1" = 10'		
DATE DECEMBER 4, 2019		
PROJECT NO. 135-340		
DRAWING NO. SPM-04		
SHEET NO. 23		