



SEDIMENTATION AND EROSION CONTROL NOTES

1. NATURAL VEGETATION TO BE KEPT WHERE POSSIBLE. SEEDING, MULCHING AND EROSION CONTROL MEASURES SHALL BE INSTALLED PRIOR TO ANY CONSTRUCTION, OR PRIOR TO ANY
2. ALL SEDIMENTATION AND EROSION CONTROL MEASURES WILL BE INSTALLED IN ACCORDANCE WITH THE STANDARDS AND SPECIFICATIONS OF THE CONNECTICUT DEPARTMENT OF TRANSPORTATION, 2002 EDITION.
4. ALL CONTROL STRUCTURES WILL BE MAINTAINED IN EFFECTIVE OPERATION. THE RESPONSIBILITY FOR MAINTENANCE OF THE CONTROL STRUCTURES SHALL BE THE RESPONSIBILITY OF THE EROSION CONTROL PARTY.
5. SEDIMENT REMOVED FROM CONTROL STRUCTURES SHALL BE DISPOSED OF IN A MANNER WHICH IS CONSISTENT WITH THE INTENT OF THIS
6. THIS PLAN INDICATES MINIMUM REQUIRED CONTROL STRUCTURES. ADDITIONAL CONTROL STRUCTURES WILL BE INSTALLED DURING THE CONSTRUCTION OF THE PROJECT. THE RESPONSIBILITY FOR THE EROSION CONTROL PARTY OR ASSIGN THE RESPONSIBILITY TO ANOTHER PARTY.


A

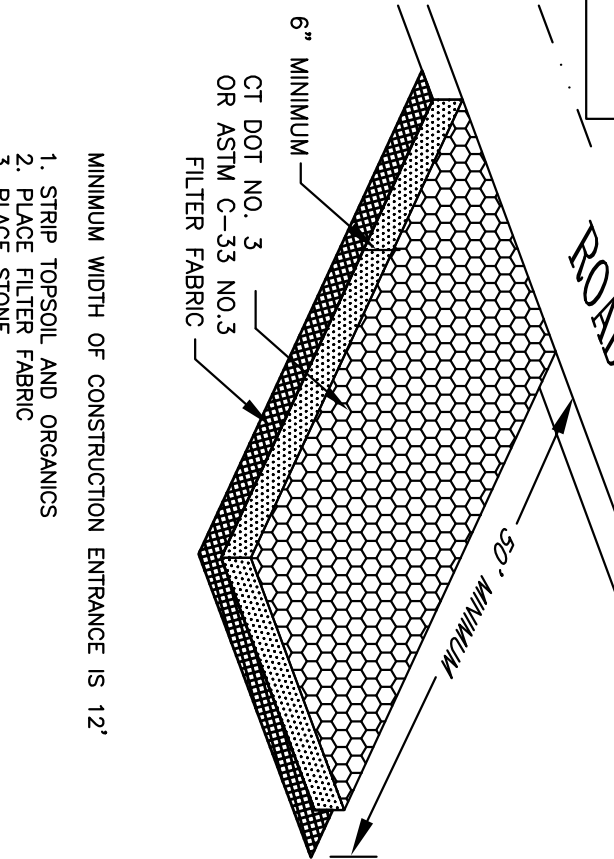


B

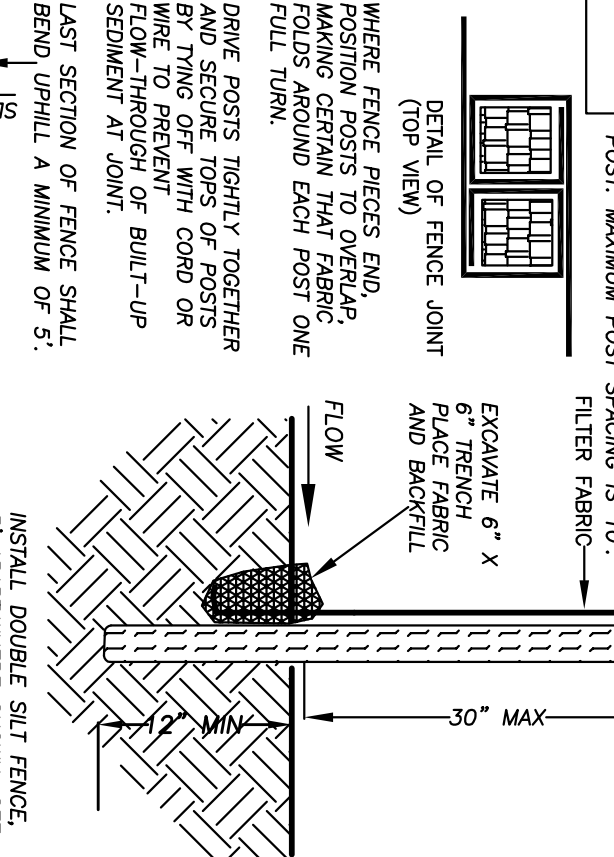

C

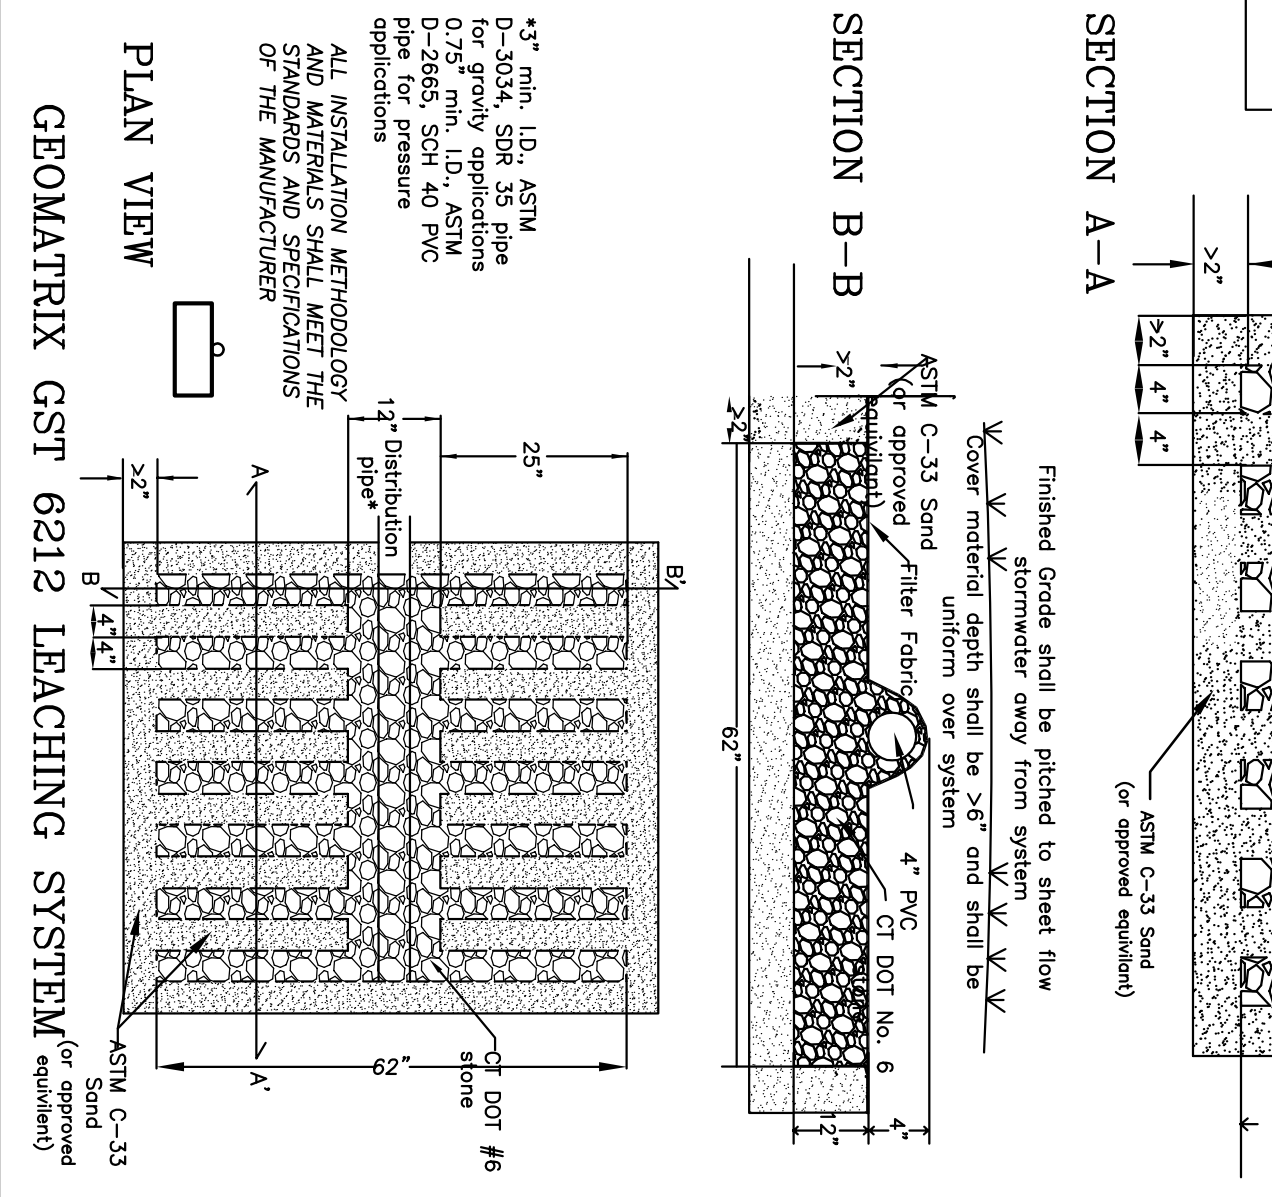

D

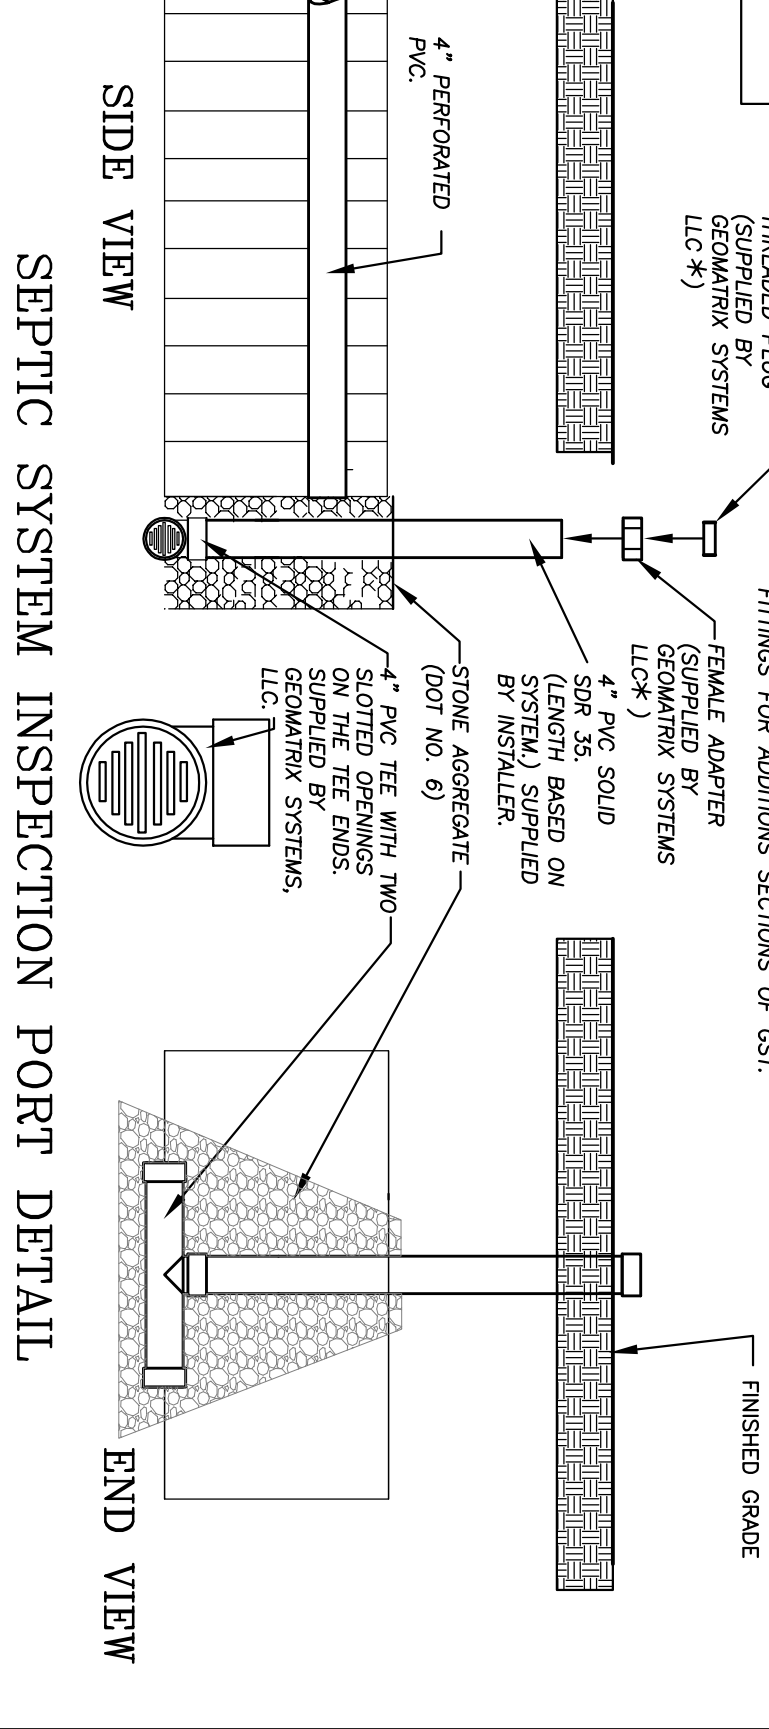

FB 25, pg 113, 4-19-2024	
FILE	
DRAWING #240419	
OWN BY: JS	
DATE: APRIL 19, 2024	
REV: JULY 13, 2024 INSERT SURVEY, MOVE	
REV: 10	

PREPARED FOR	Marjorie V. Skidmore
PROJECT LOCATION	160 Akbar Road
	Stamford, CT 06902
	E 0182-0056, Map 2, Lot 1464, 1.00 acres
TITLE	Subsurface Sewage Disposal System Repair Plan

Peak Engineers, LLC

PROVIDING CIVIL ENGINEERING SERVICES

Site, Septic, and Drainage Feasibility and Design

Office: 4 Old Mill Road, Redding, CT

Postage: P.O. BOX 312 Georgetown, CT 06829-0312

Tel: 203-634-0588 Email: TQuinn@PeakEngineersLLC.com

Marjorie V. Skidmore

160 Akbar Road

Stamford, CT 06902

160 Akbar Road

Stamford, CT 06902

E 0182-0056, Map 2, Lot 1464, 1.00 acres

Subsurface Sewage Disposal

System Repair Plan