


Areas: Total of All Roofs (in approximate square feet) 82,790
 Square Footage of Roof Inspected: 243
 Square Footage of Suspected Wet Area: 243
 Percentage of Suspected Wet Area: <1%

| Legend | |
|--------|--------------------------|
| ----- | EXPANSION JOINT |
| NIC | NOT IN CONTRACT |
| | THERMOGRAM |
| | SUSPECTED WET INSULATION |
| | DRAIN |

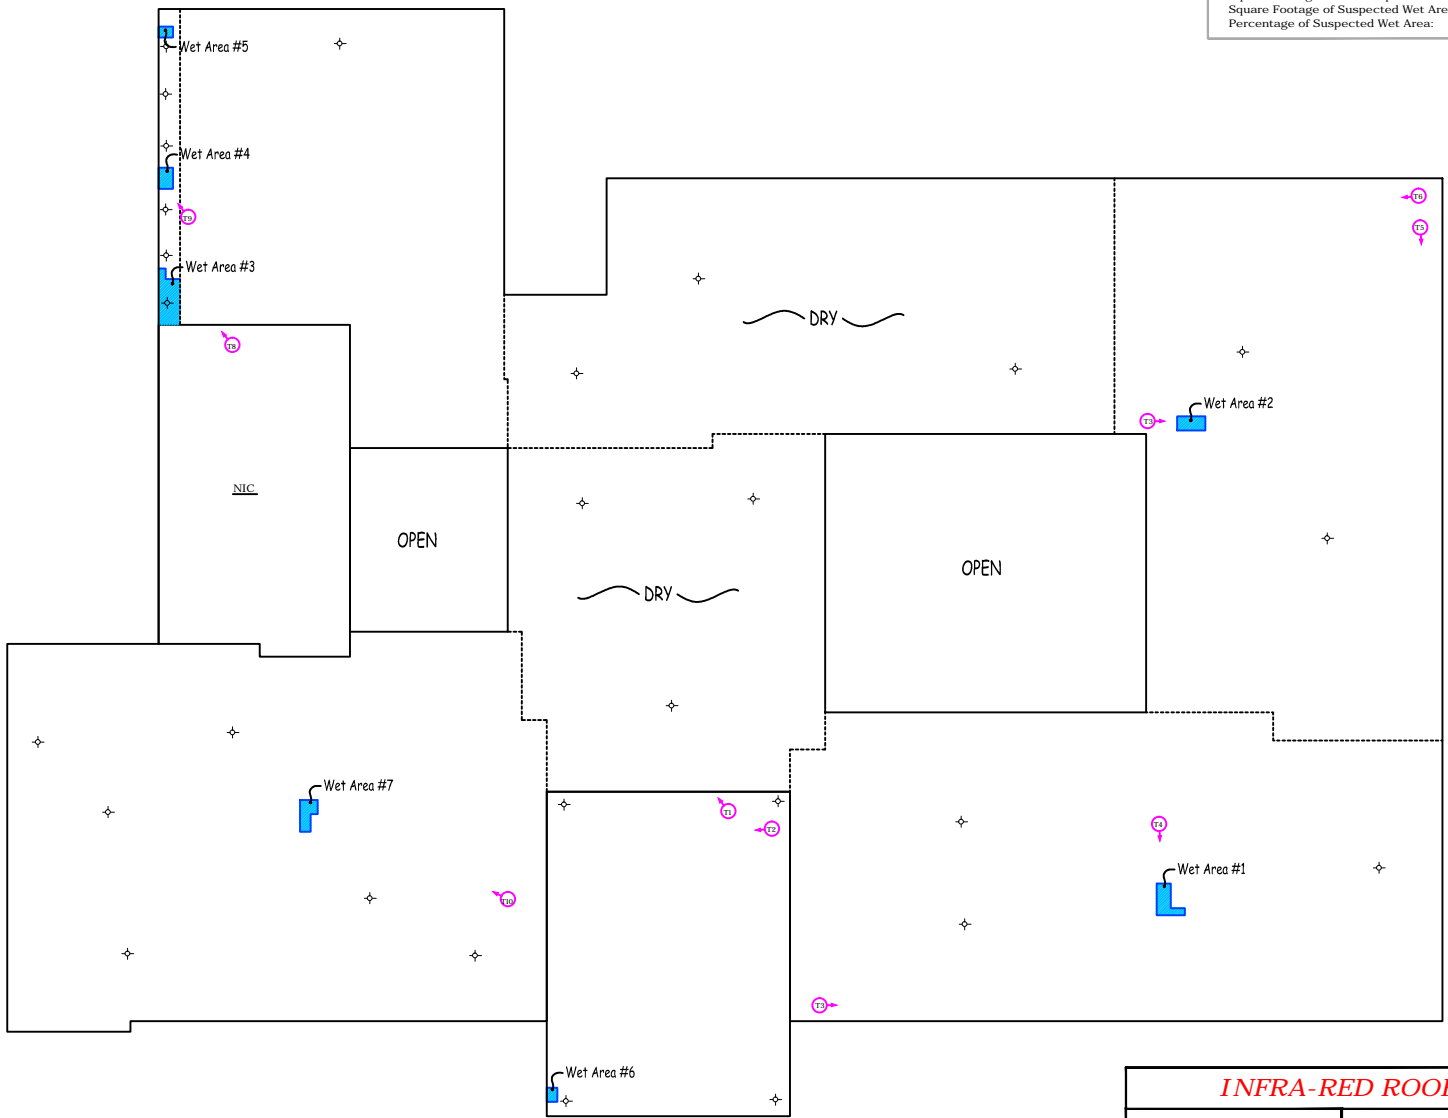

INFRA-RED ROOF MOISTURE ANALYSIS



IR ANALYZERS
Vector Mapping
 INFRARED • ELD FUSION • NUCLEAR
 P (800) 878-1964 • F 866-906-3522 • email: info@iranalyzers.com
 NATIONWIDE SERVICE

VIKING CONSTRUCTION
 BRIDGEPORT, CT
 DAVENPORT RIDGE ELEMENTARY
 STAMFORD, CT

| | |
|-----------|-------------|
| SCALE: | 1/16"=1'-0" |
| DATE: | 04-24-19 |
| PAGE: | 1 OF 1 |
| DRAWN BY: | DMR |
| JOB#: | 19231X04 |